

Portion of Lot 6,
Anahola Lots,
Anahola, Koolau, Kauai.

Application to Purchase by
B. Williams.

Gr. 9792
B. Williams

Furnished Land Office
Nov. 5, 1909
File in Carton 40-A.

Territory of Hawaii

Office of the Government Survey

Honolulu, T. H.,

November 12, 1924

Portion of Lot 6, (6-A)
Anahola Lots,
Anahola, Koolau, Kauai.

Application to Purchase of B. Williams.

Beginning at a + on set stone at the South corner
(Grant 5212 to J. Mendez)
of this lot and Lot 25, the East corner of Lot 13-A and on the
West side of Kamane Road, the coordinates of said point of be-
ginning referred to Government Survey Trig. Station "South Base"
being 1097.0 feet South and 1058.9 feet West, as shown on Govern-
ment Survey Registered Map No. 2464, and running by true azimuths:-

1. 163° 18' 65.3 feet along Lots 13-A to a. + on rock;
2. 201° 06' 488.3 feet along remaining portion of Lot 6 to a pipe;
3. 272° 57' 35.7 feet along Lot 5;
4. 10° 08' 126.6 feet along Lot 25 (Grant 5212 to J. Mendez);
5. 355° 06' 125.2 feet along same;
6. 13° 46' 35.5 feet along same;
7. 36° 36' 289.7 feet along same to the point of beginning.

AREA 91/100 ACRE.

Survey by

James M. Dunn
Assistant Government Surveyor.

✓
compared
AM


N. 518.1 E. 222.2
S. 518.2 W. 222.2

1097.0 S. }
1058.9 W. } Calc.

Accepted

W. W.

AH

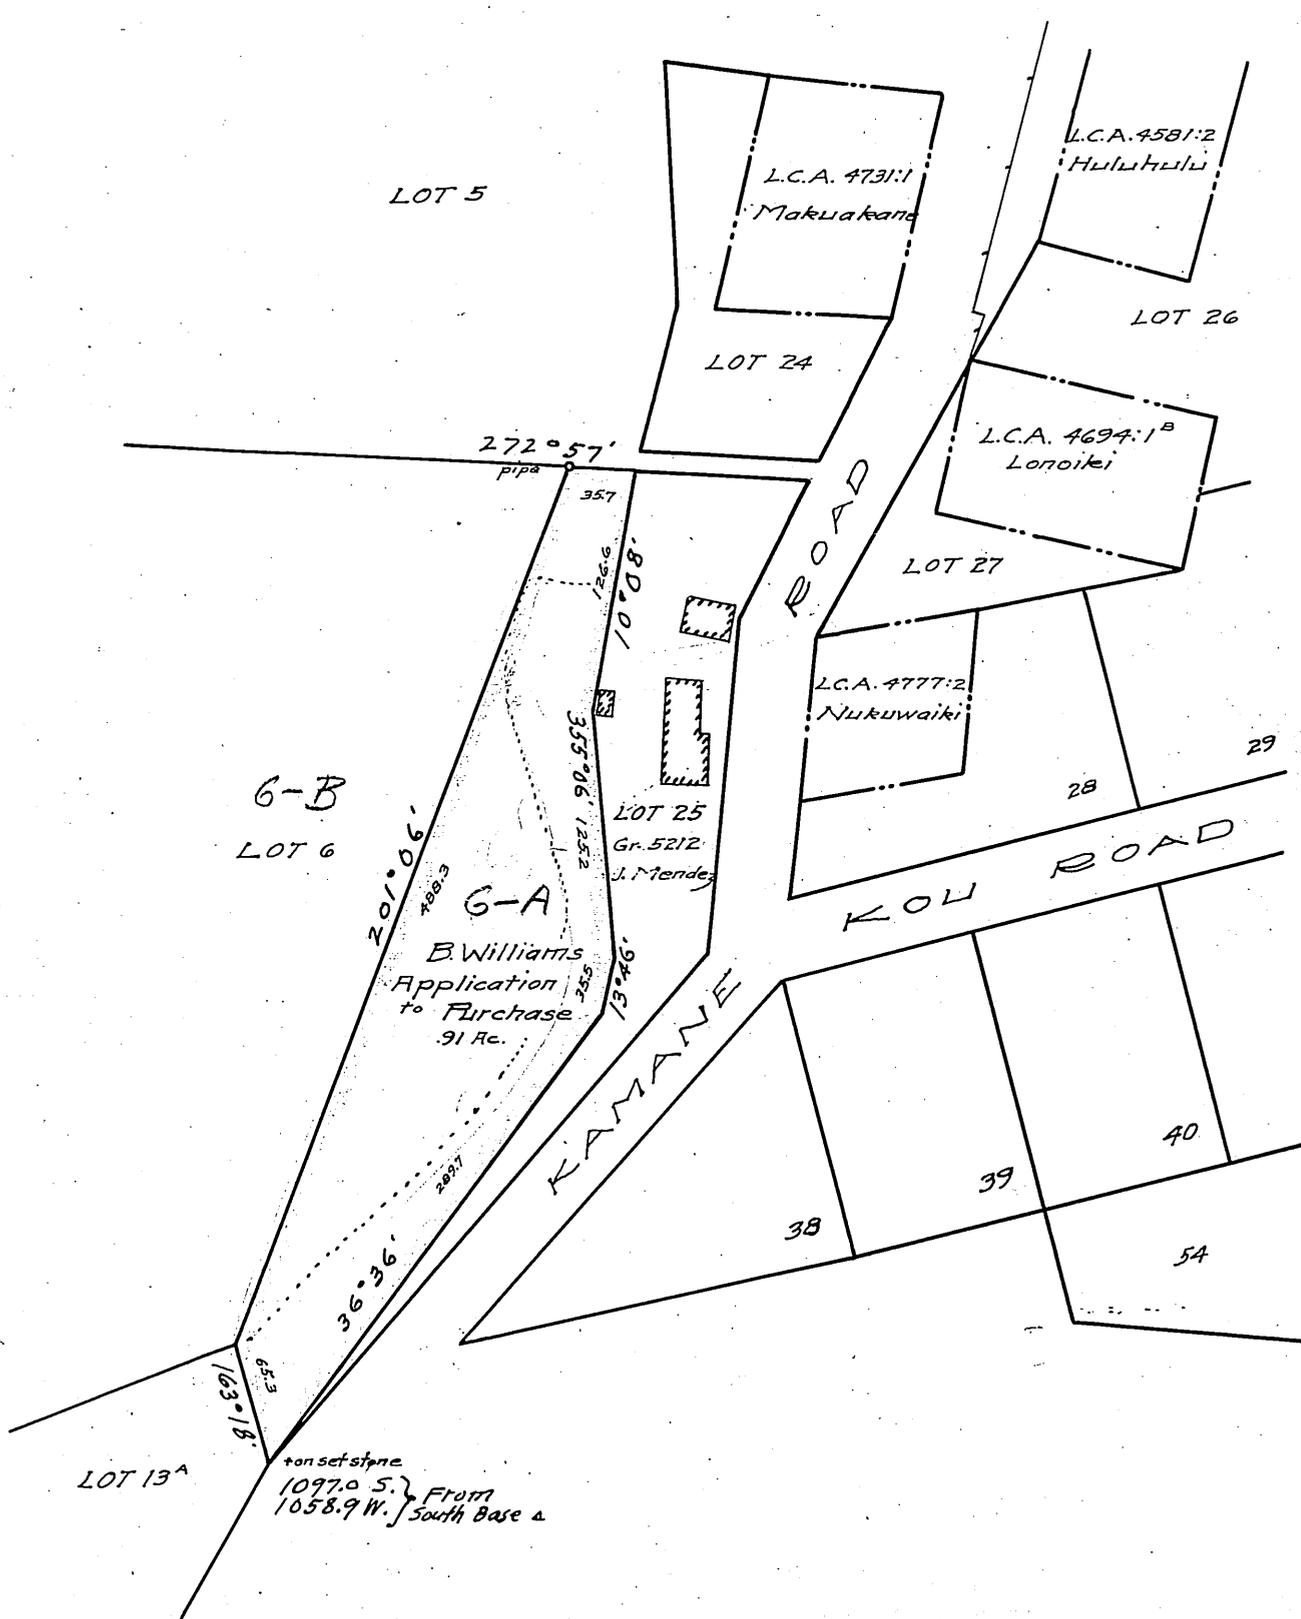

B. Williams, Application to Purchase
 Portion of Lot 6 (6-A)
 Anahola Lots
 Anahola, Koolau, Kauai
 Scale 1 in = 100 ft.

5