

Lot 2, Block 12,
Waimea Homesteads,
Waimea, South Kohala, Hawaii

See CSFs 5303, 9201

Gr. 10797
Theodore Vrendenburg

file in Contm 62
Furnished Land Office,
January 13, 1957



TERRITORY OF HAWAII
SURVEY DEPARTMENT

C.S.F.No. _____

HONOLULU

January 11, 1937

Lot 2, Block 12,
Waimea Homesteads,
Waimea, South Kohala, Hawaii.

Beginning at the West corner of this lot, on the South side of proposed 40-foot road, the coordinates of said point of beginning referred to Government Survey Trig. Station "West Base" being ~~650.39~~^{660.39} feet North and 3992.72 feet West as shown on Government Survey Registered Map 2575 and running by azimuths measured clockwise from true South:-

1. 235° 09' 325.90 feet along South side of proposed 40-foot road;
2. 325° 09' 350.00 feet along government land;
3. 55° 09' 325.90 feet along Lots 13 and 14-A, Block 1, Waimea Homesteads;
4. 97° 30' 128.46 feet along Lots 14-A and 17, Block 1, Waimea Homesteads;
5. 164° 58' 280.05 feet along government land to the point of beginning.

AREA 3.00 ACRES.

Compiled from Govt.
Survey records, by


Henry B. Copp

Henry B. Copp
Henry B. Copp,
Senior Engineering Aide.

N	S	E	W	Area	Coords.	Cal. Bk. 1 Pa. 80
473.80	473.81	467.45	467.45	3.00 Ac.	^{660.39} 650.39 N W. Base 3992.72 W	E.H.F. 1/13/37

HVI

True North
Scale 1 in. = 200 Ft.

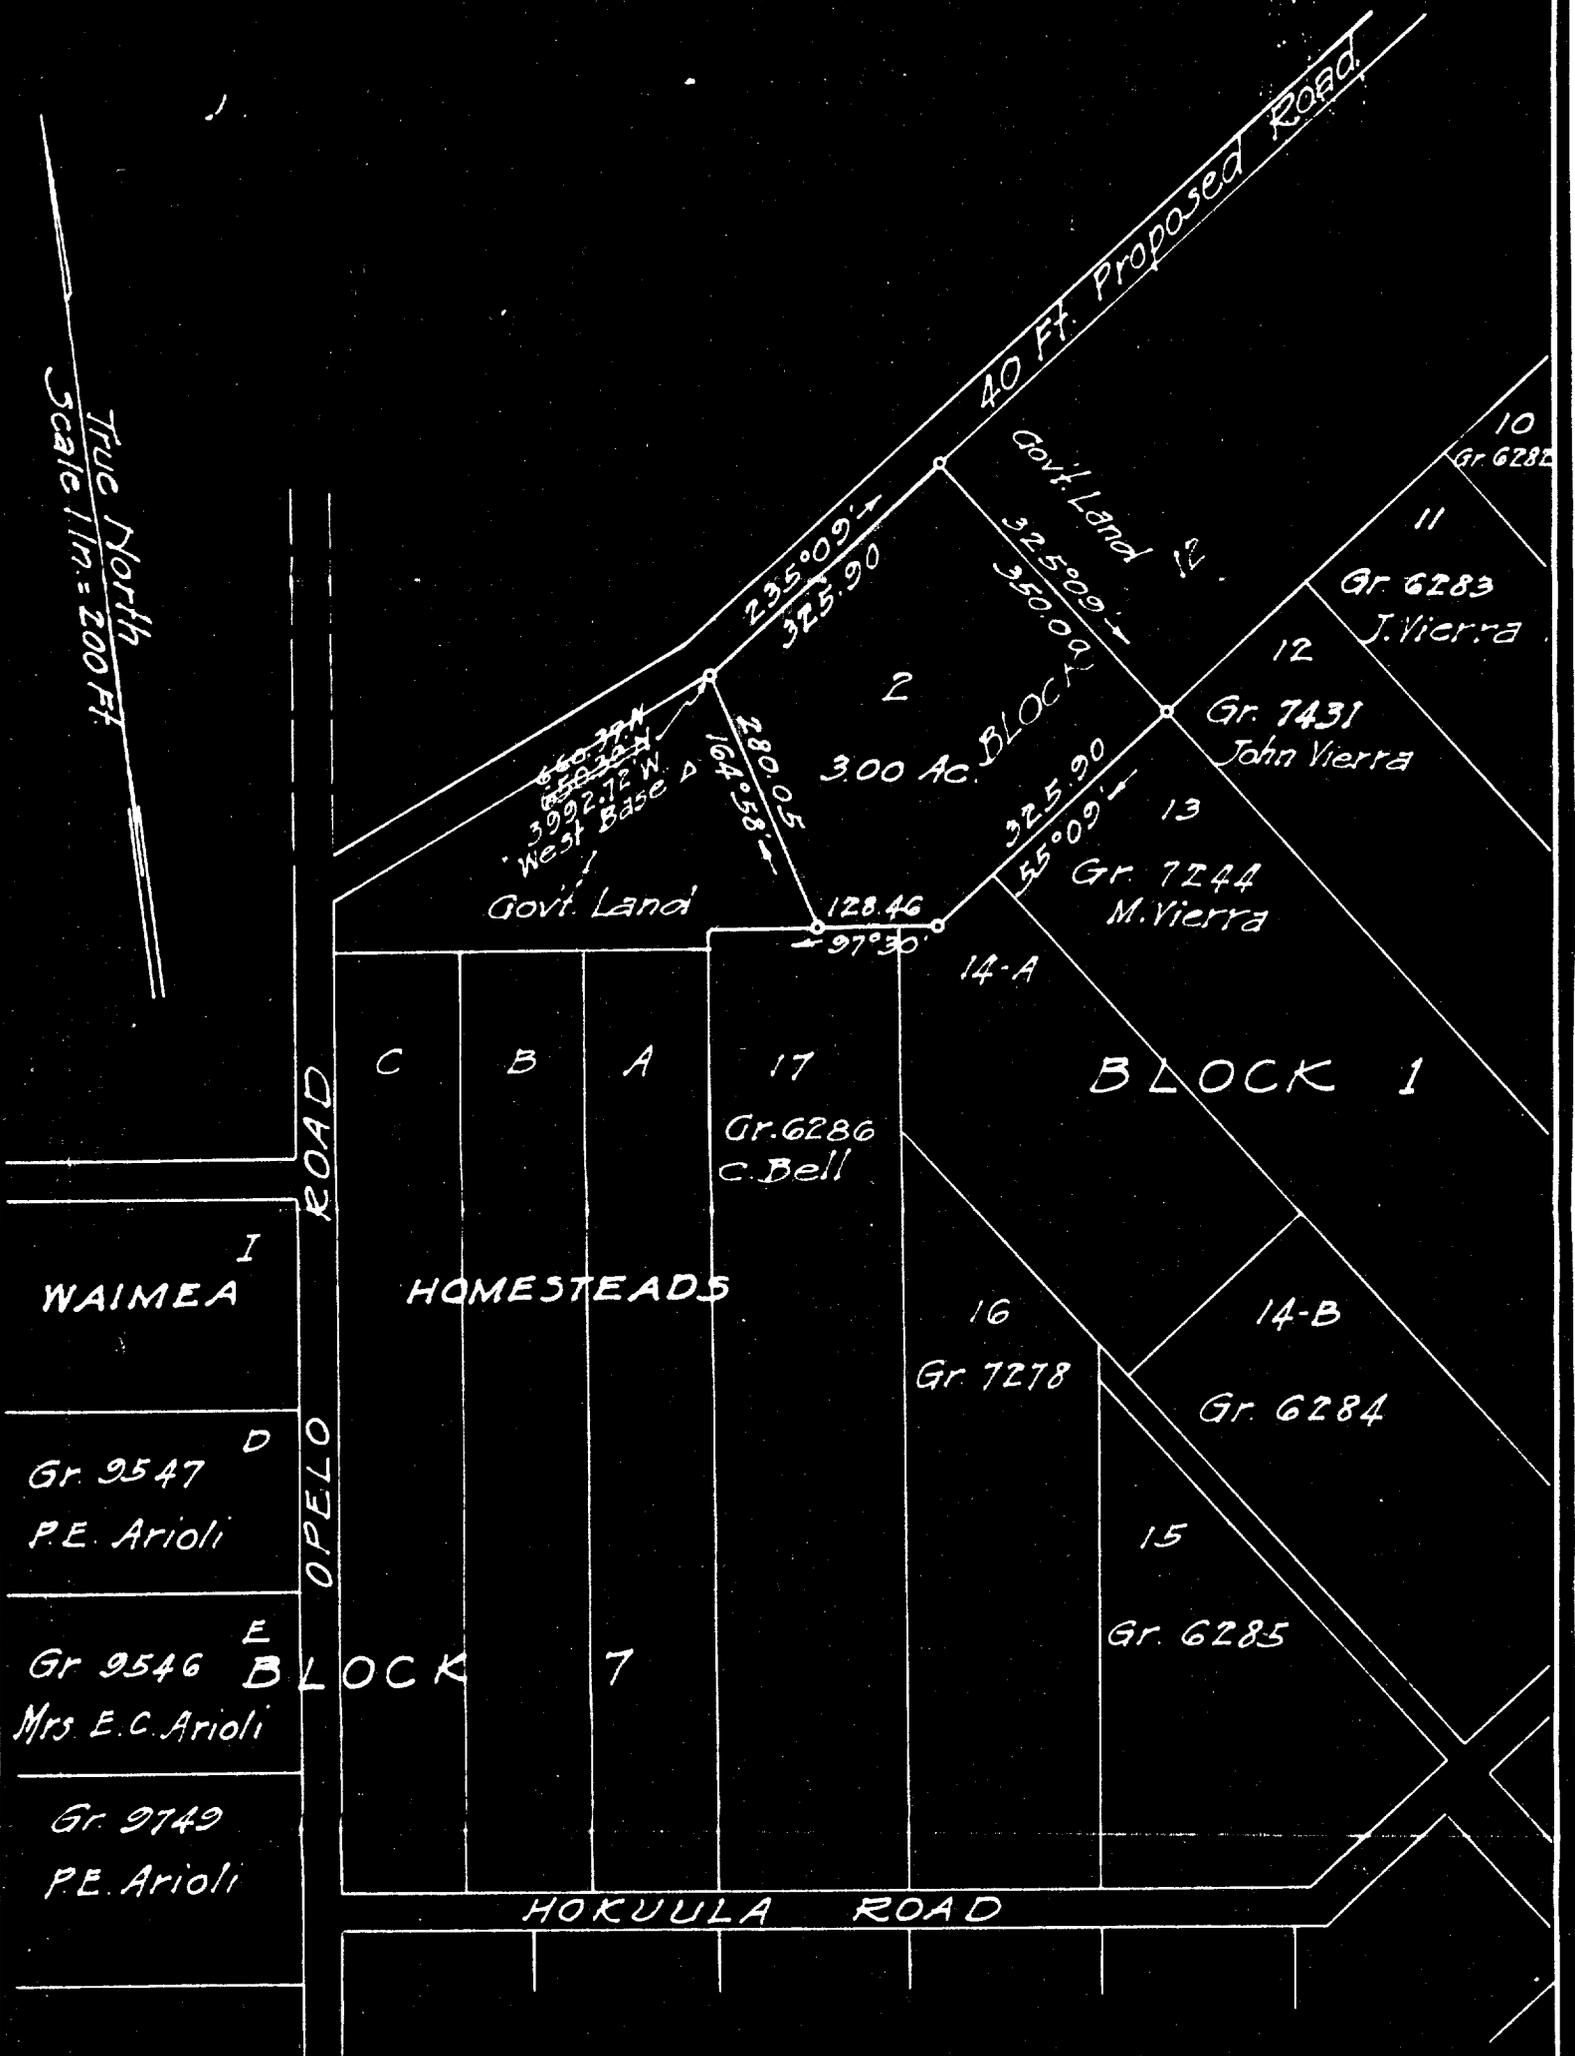

Lot 2, Block 12
Waimea Homesteads
Waimea, South Kohala, Hawaii
Scale 1 in. = 200 ft.

Note: Coordinates corrected Jan. 23, 1940 by H.M.