

(Revised October 1990)  
HANAPEPE TOWN LOTS, 1ST SERIES  
LOT 77-C  
Hanapepe, Waimea, Kauai, Hawaii

Furnished Land Department  
March 28, 1991

Folder 193-B

KAUAI FILE  
CARTON 22-A



STATE OF HAWAII

SURVEY DIVISION

DEPT. OF ACCOUNTING AND GENERAL SERVICES

HONOLULU

October 9, 1990

C.S.F. NO. KAUAI FILE  
CARTON 22-A

(REVISED OCTOBER 1990)  
HANAPEPE TOWN LOTS, 1ST SERIES

LOT 77-C

Hanapepe, Waimea, Kauai, Hawaii

Being a portion of the Government (Crown) Land of Hanapepe.

Beginning at a 3/4" pipe at the northwest corner of this parcel of land, at the southwest corner of Lot 77-A of Hanapepe Town Lots, 1st Series and on the east side of Puolo Road, the coordinates of said point of beginning referred to Government Survey Triangulation Station "PUOLO" being 4609.20 feet North and 4083.68 feet East, thence running by azimuths measured clockwise from True South:-

- |    |      |         |  |
|----|------|---------|--|
| 1. | 263° | 56'     | 45.73 feet along Lot 77-A of Hanapepe Town Lots, 1st Series to a 3/4" pipe;  |
| 2. | 351° | 30'     | 55.90 feet along Grant S-14,420 to Angeline Texeira Freitas Erlandiz to an "↑" cut in concrete;                    |
| 3. | 63°  | 49'     | 55.40 feet along the northwest side of a 15-foot Roadway to a 3/4" pipe;   |
| 4. | 173° | 56'     | 11.49 feet along the east side of Puolo Road to a 3/4" pipe;   |
| 5. | 177° | 28' 30" | 63.53 feet along the east side of Puolo Road to the point of beginning and containing an AREA OF 3211 SQUARE FEET. |


SURVEY DIVISION  
DEPARTMENT OF ACCOUNTING AND GENERAL SERVICES  
STATE OF HAWAII

By: Donald T. Oyama  
Donald T. Oyama  
Land Surveyor

gm

Compiled from field survey by D. Oyama and Gov't. Survey Records.

TRUE NORTH  
Scale: 1 in. = 30 ft.

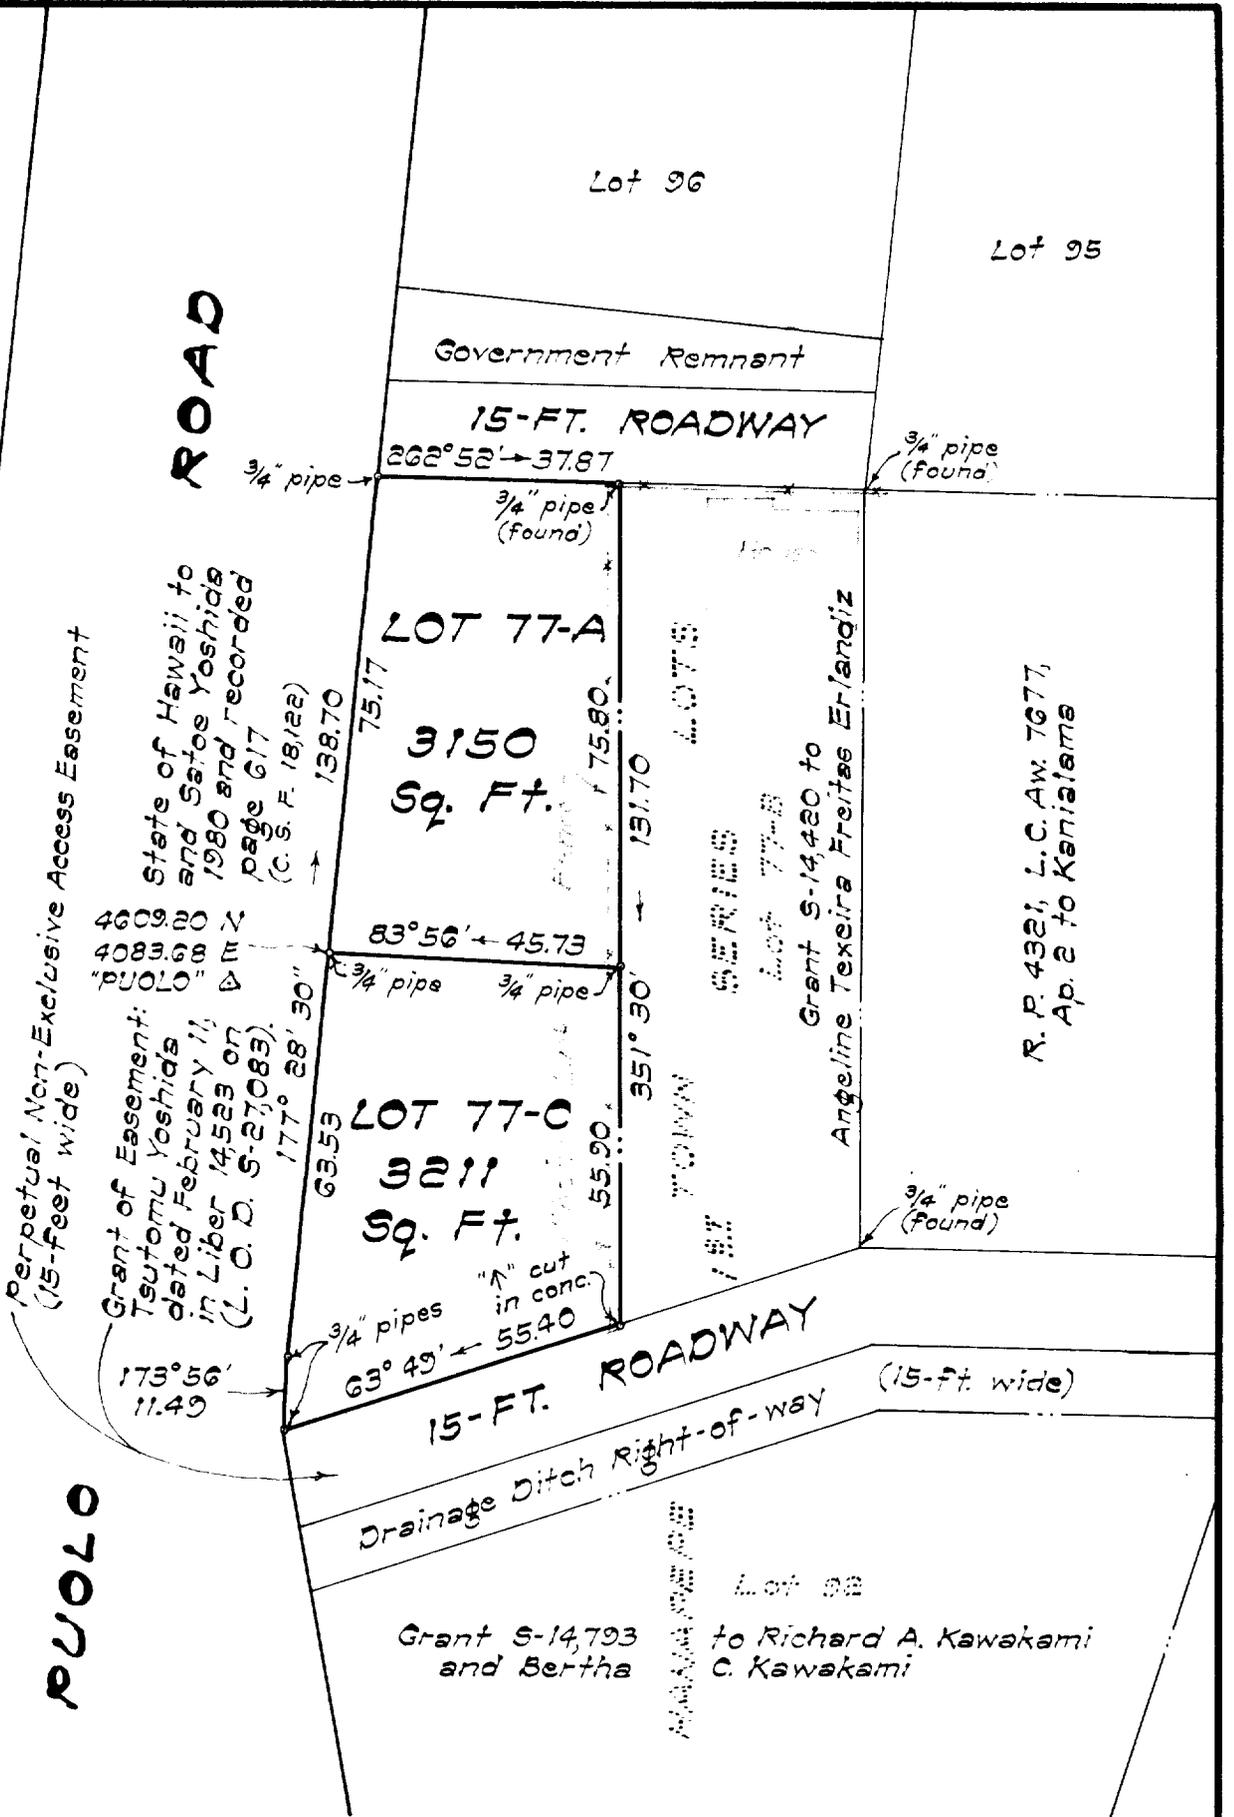

(REVISED OCTOBER 1990)  
**HANAPEPE TOWN LOTS, 1<sup>ST</sup> SERIES**  
**LOTS 77-A AND 77-C**  
 Hanapepe, Waimea, Kauai, Hawaii  
 Scale: 1 inch = 30 feet

JOB K-308(89)  
C. BK.

Staked by D. Oyama on Aug. 20, 1990  
F. B. 2064

TAX MAP 1-9-09:

SURVEY DIVISION  
 DEPARTMENT OF ACCOUNTING AND GENERAL SERVICES  
**STATE OF HAWAII**

KAUAI FILE, CARTON 22-A

D.O. October 9, 1990