

LOT 10

Omao Homesteads
Omao, Koloa, Kauai

Terr. to Caesar Gonsalves

Kauai Rr. R-O-W, 40 Ft. Wd.

*Grant 11200
Caesar D. Gonsalves*

Furnished Land Office

March 23, 1942

See FOLDER 479

File in CARTON 1



TERRITORY OF HAWAII

SURVEY DEPARTMENT

HONOLULU

February 26, 1942

C.S.F.No. _____

Territory of Hawaii to Caesar Gonsalves

Kauai Railroad Right-of-Way, 40 feet wide
Situate between the west boundary of
LOT 10 of the Omao Homesteads (Grant 8962 to C.D.Gonsalves)
and the east side of the Main 30-Foot Road (Omao Road)

Omao, Koloa, Kauai

Beginning at a + on stone at the southeast corner of this parcel of land, the southwest corner of Lot 10 of the Omao Homesteads and on the north side of a 30-foot road, the coordinates of said point of beginning referred to Government Survey Triangulation Station "PUU-O-HEWA" being 948.8 feet North and 4014.2 feet West, as shown on Government Survey Registered Map 2492, and running by azimuths measured clockwise from True South:-


1. 73° 30' 40.0 feet across the Kauai Railroad right-of-way, 40 feet wide to the east side of the Main 30-Foot Road (Omao Road);
2. 163° 30' 396.1 feet along the east side of the Main 30-Foot Road (Omao Road);
3. 253° 26' 40.0 feet across the Kauai Railroad right-of-way, 40 feet wide along the south boundary of Lot 15 of the Omao Homesteads to a + on stone;
4. 343° 30' 396.1 feet along Lot 10 of the Omao Homesteads to the point of beginning.

AREA 0.36 ACRE

Compiled from Govt.
Survey records, by

Comp: T.J.K.E.

Thos. J.K. Evans
Associate Cadastral Engineer
bkp

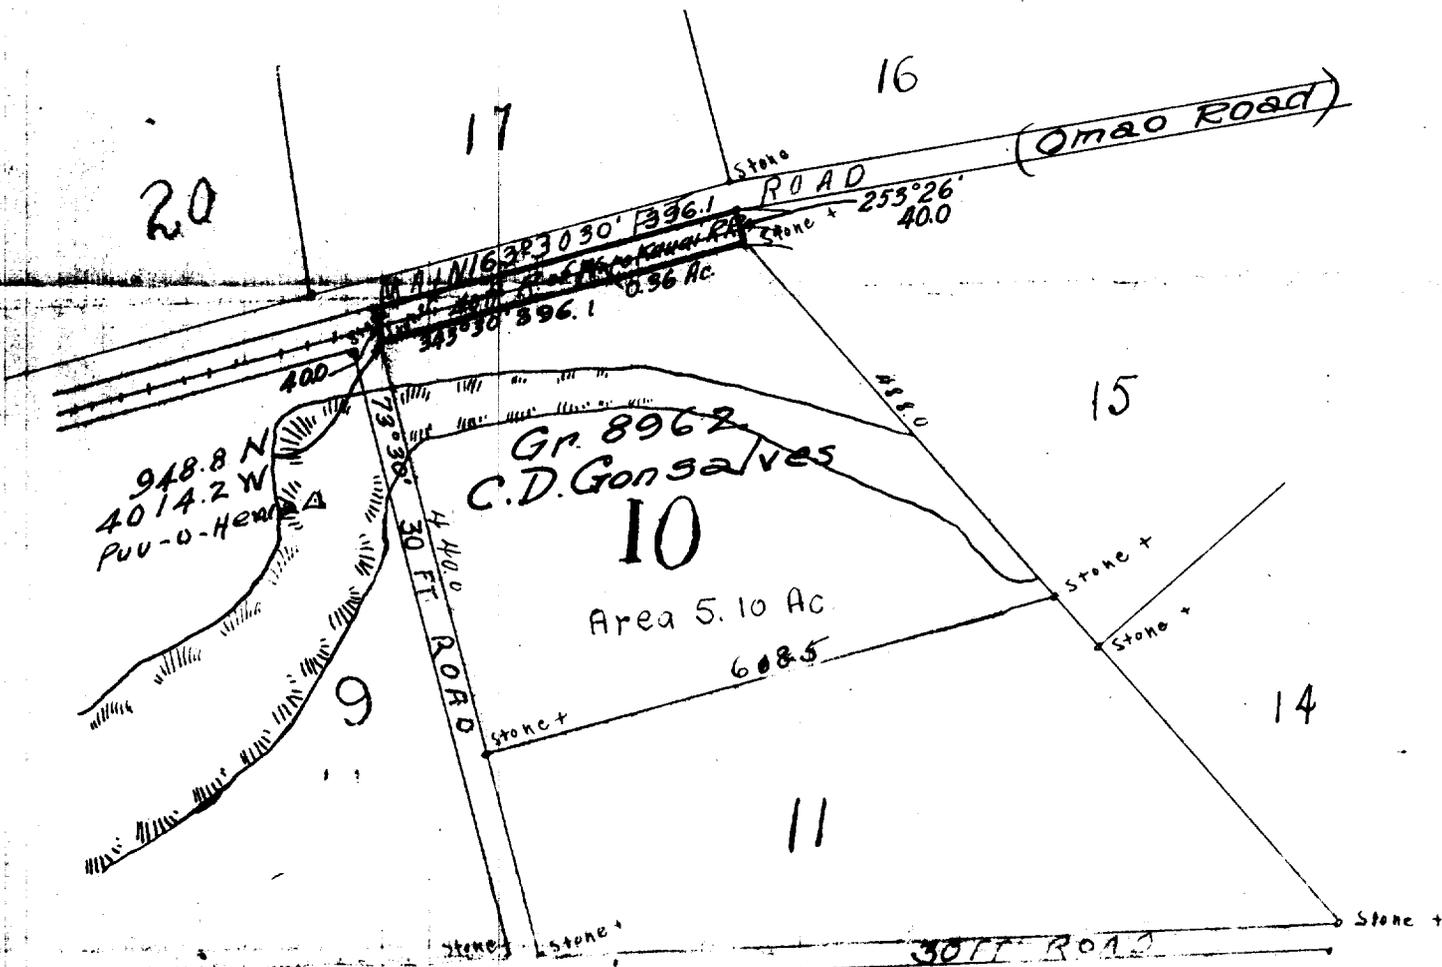

Lot 10
 Omao Homesteads.
 scale 1 in. = 200 FT
 Caesar Gonzales
 (Owner)

