

LOT 46

Omao Homesteads  
Omao, Koloa, Kauai

Terr. to Mrs. Mary Piimoku  
Gr. 6217 Mrs. M. Piimoku

Kauai Rr. R-O-W, 40 Ft. Wd.


*Grant 11213*  
*Heirs of Mary P. Haalou, Deceased*

Furnished Land Office

March 23, 1942

See FOLDER 479

File in CARTON 1

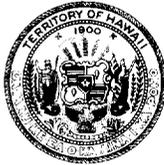

TERRITORY OF HAWAII

SURVEY DEPARTMENT

HONOLULU

February 26, 1942

C.S.F.No. \_\_\_\_\_

Territory of Hawaii to Mrs. Mary Piimoku

Kauai Railroad Right-of-Way  
40 feet wide  
across LOT 46, Omao Homesteads  
reserved in Grant 6217 to Mrs. M. Piimoku

Omao, Koloa, Kauai

Centerline Description

Beginning at the east end of this centerline of 40-foot right-of-way of the Kauai Railroad, and on the boundary between Lots 46 and 47 of the Omao Homesteads, the azimuth and distance from a + on stone at the south corner of Lot 46, and the southwest corner of Lot 47 of the Omao Homesteads being  $185^{\circ} 10'$  385.0 feet, and running by azimuths measured clockwise from True South:-

1. Along the centerline of right-of-way, 40 feet wide, on a curve to the right having a radius of 1146.3 feet, the chord azimuth and distance being  $87^{\circ} 40'$  235.0 feet to the southwest boundary of Lot 46, Omao Homesteads.

AREA 0.22 ACRE


Excepting and reserving therefrom a right-of-way, 30 feet wide, for the public road, said road strip containing an area of 0.05 Acre, LEAVING A NET AREA OF 0.17 ACRE.

Compiled from Govt.  
Survey records, by


\_\_\_\_\_

Thos. J.K. Evans  
Associate Cadastral Engineer  
bkp

HN

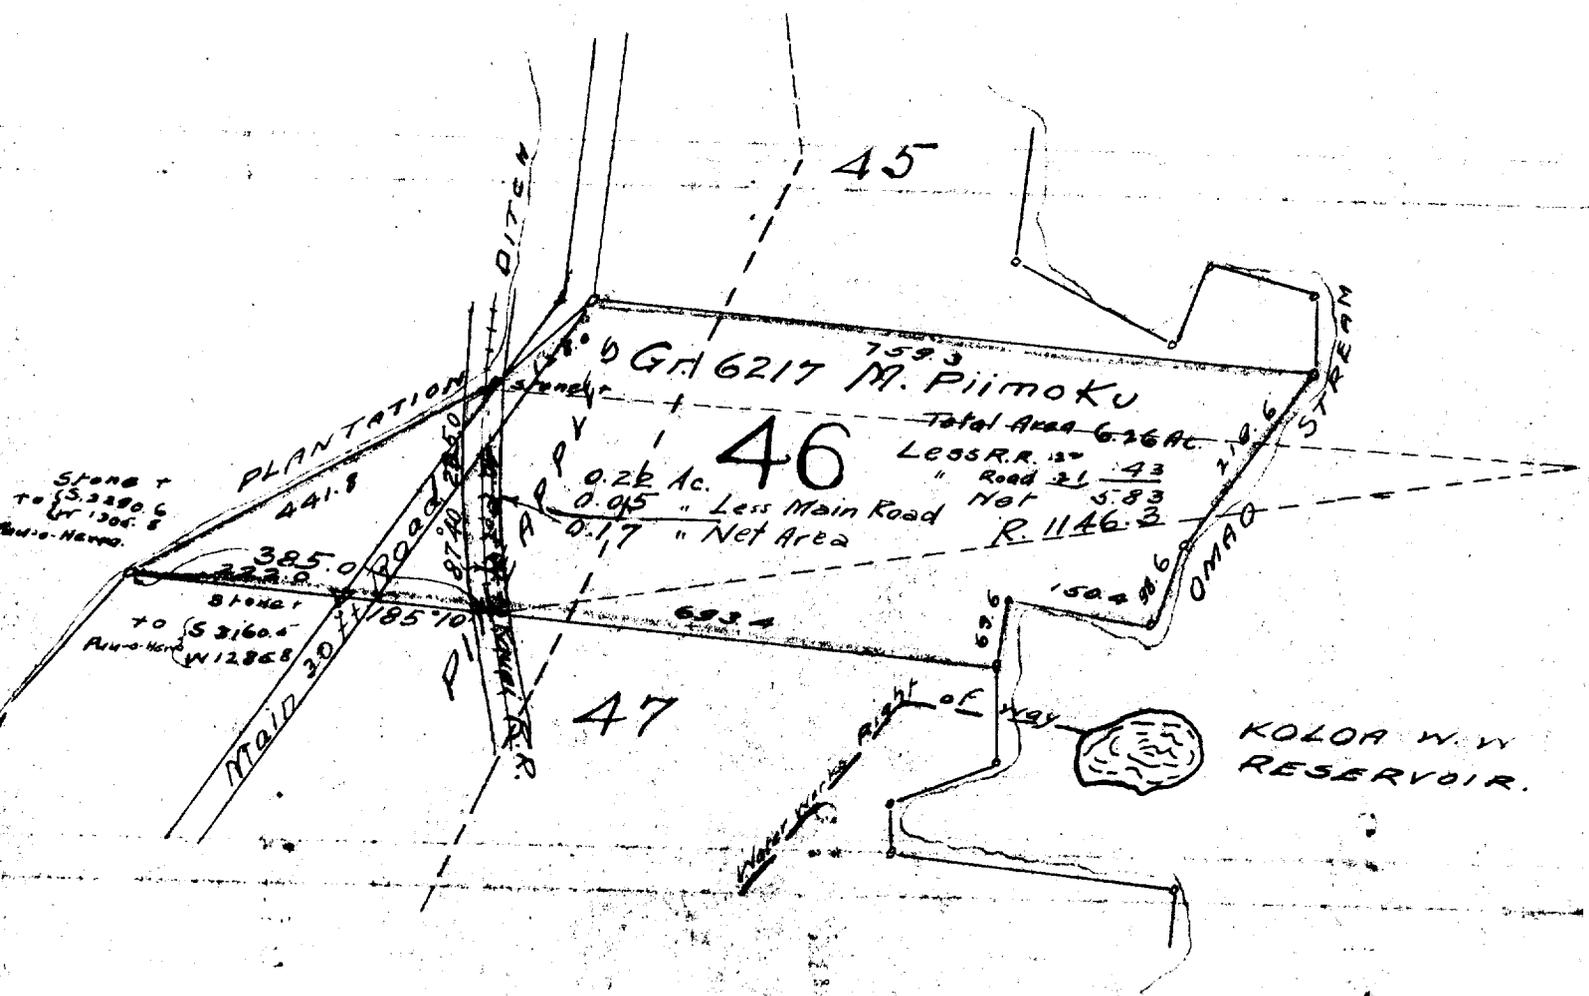

Lot 46  
 Omao Homesteads  
 Scale 1 in = 200 ft.

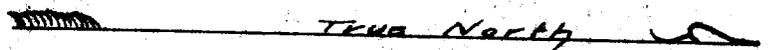

Mrs. Mary Piimoku (Owner)