

Lot 1, Section A,
Waiakea Hmstds., 3rd. Ser.,
South Hilo, Hawaii.

Copy furnished Land Office,

February 18, 1921.

Grant 10949

Heirs of Hans Mortenson Sr.

File in Carton 157.

Territory of Hawaii,

Office of the Government Survey.

Honolulu, T. H., February 15, 1921

Lot 1 Section A,
Waiakea Homesteads 3rd. Series,
Waiakea, South Hilo, Hawaii.

Beginning at a pipe at the Northwest corner of this lot and the Southeast corner of Lot 1201 2nd. Series, on the West side of railroad right-of-way, the coordinates of said point of beginning referred to Government Survey Trig. Station "Halai" being 20720.5 feet South and 1850.8 feet East, as shown on Government Survey Registered Map No. 2672, and running by true azimuths:-

1. 265° 40' 231.0 feet crossing railroad right-of-way and Road 4 West, and along Lot 1200 2nd. Series to an iron pin;
2. 309° 00' 1611.0 feet along government land to a pipe;
stone on
3. 39° 00' 2655.4 feet along same to a + on large pile of stones;
4. 129° 00' 380.0 feet along same to a pipe;
5. 189° 44' 30" 2861.3 feet along same to the point of beginning.

Area 68-04/100 Acres.

Excepting and reserving therefrom a strip of land 50 feet wide for Road 4 West including railroad right-of-way across this lot, said road containing an area of 3-30/100 Acres, LEAVING A NET AREA OF 64-74/100 ACRES.

Campbell King

M. W.


A. B. Cheney

Assistant Government Surveyor.

N 3074.9 S 2077.4 E 1966.4 NW 1966.4

Area OK area R.R. OK Coords. OK
Scale

T. J. K. E. 2/17/21

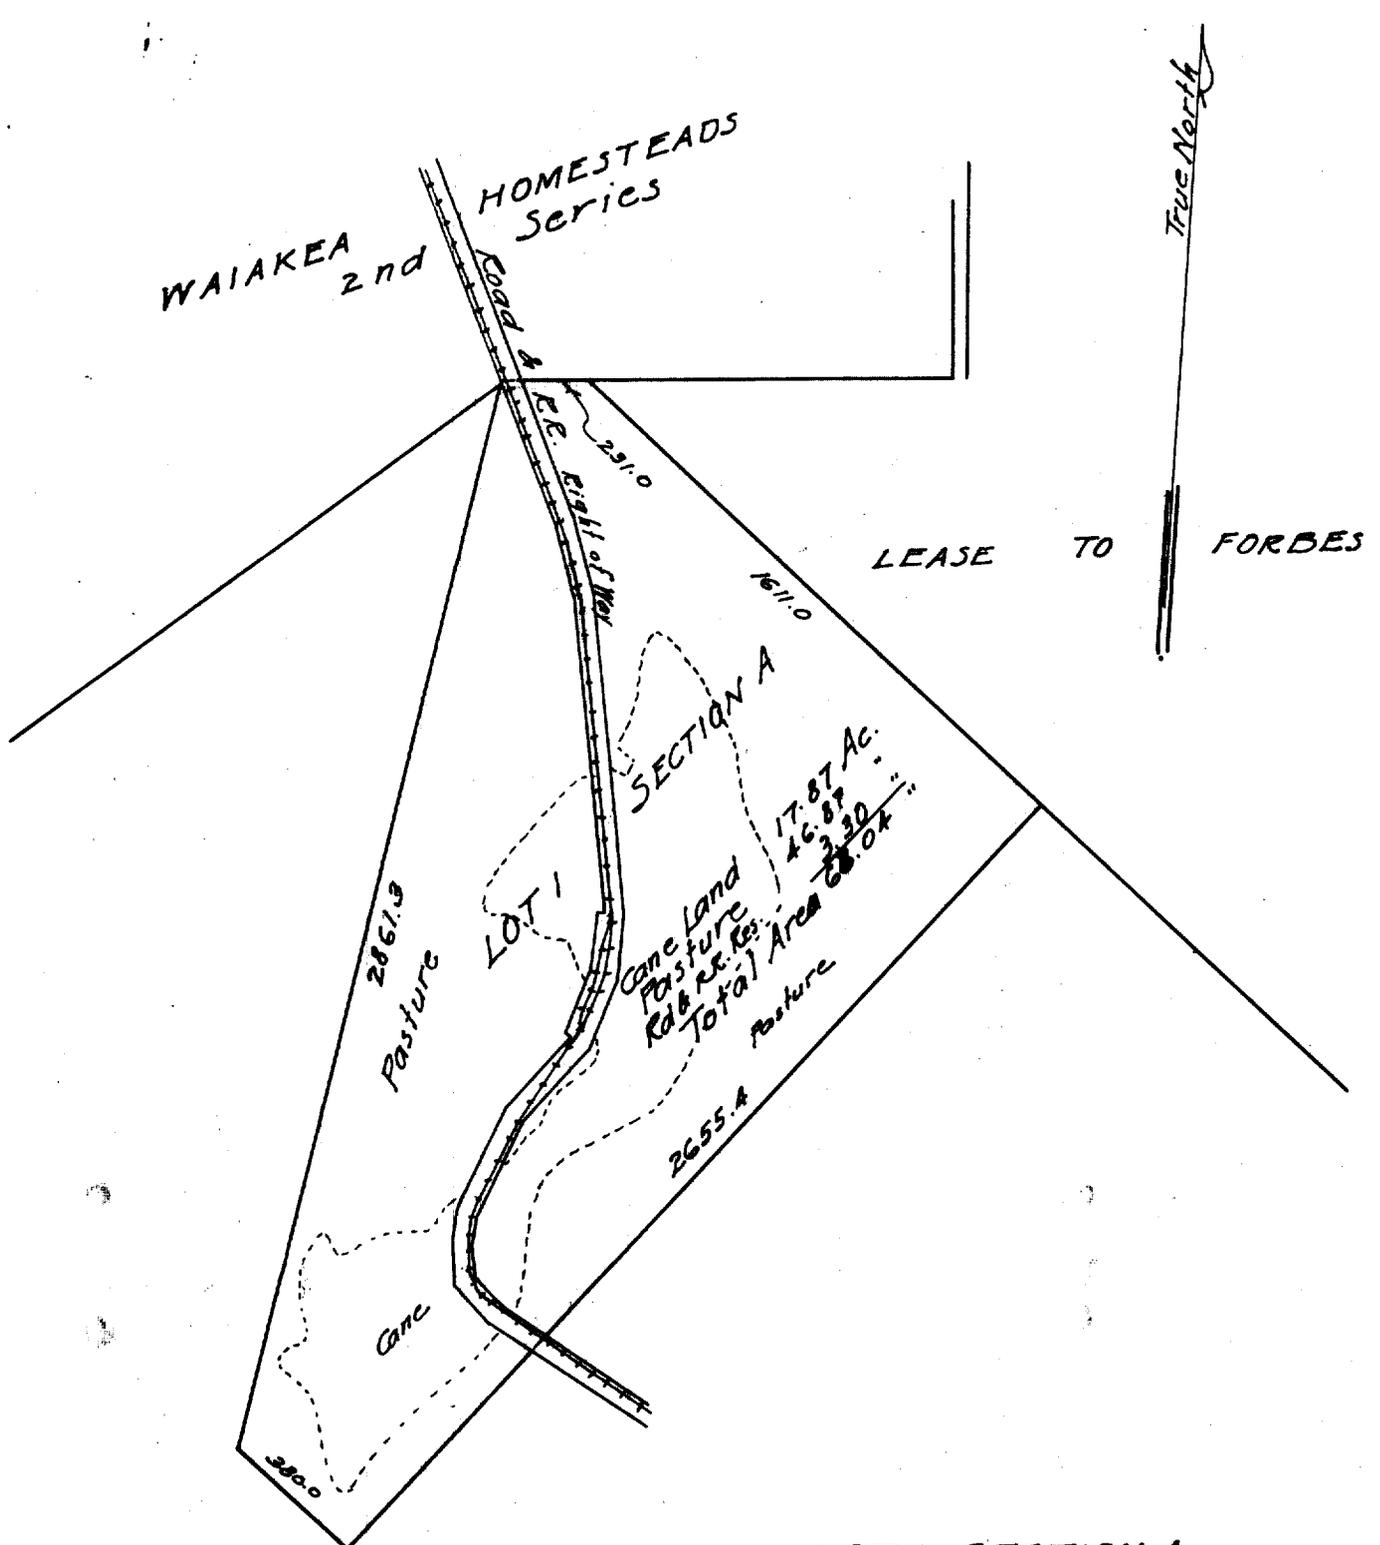

LOT 1, SECTION A
 WAIAKEA HOMESTEADS
 3rd. Series
 Waiakea, South Hilo, Hawaii
Scale 1 in. = 500 ft.
 J. I. 12 / 1920

(2)