


**SHORELINE CERTIFICATION SURVEY FOR
LOT 79, VACATIONLAND HAWAII (F.P.814),
L.C. AW. 8559, APANA 5
KAPOHO, PUNA,
ISLAND OF HAWAII, HAWAII**

TRUE NORTH
SCALE: 1 IN. = 50 FT.

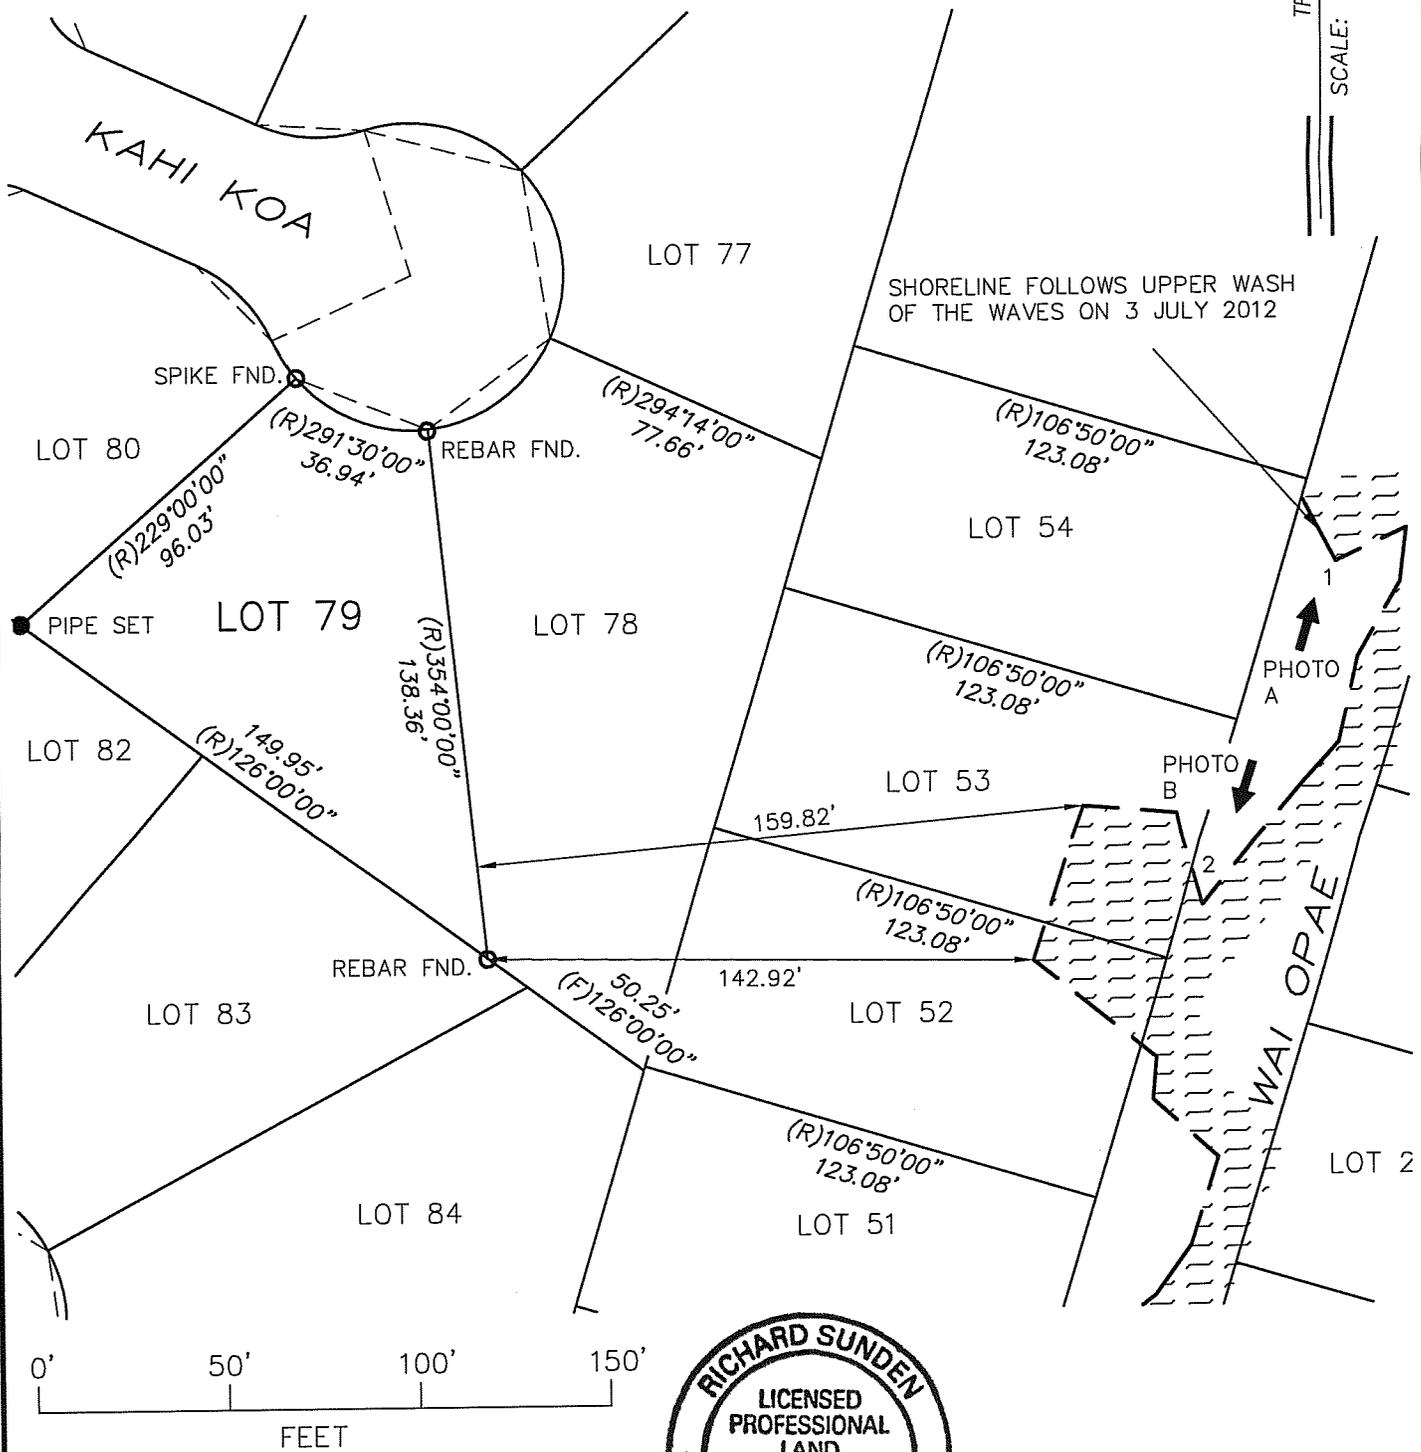

This work was prepared by me or under my direct supervision

Richard Sunden
Richard Sunden

Licensed Professional Land Surveyor
License Number 12746

NOTES:

1. The shoreline was determined by the evidence of the highest wash of the waves at 3:15pm on 3 July 2012, a high tide of 3.14 ft.
2. The reason for establishing this shoreline is to determine the building setback for Lot 79.
3. Applicant/Owner: David Deweese
130 Wainaku st.
Hilo, HI 96720
4. Boundary courses are dimensioned per record.

Date: 25 July 2012
Drawing: JOB7279B.dwg
TMK: (3) 1-4-68: 70

The Independent Hawaii Surveyors, LLC

P.O. BOX 577
Hilo, HI 96721
Phone 808 959-0360
FAX 808 959-0353
info@hawaiiiboundary.com