
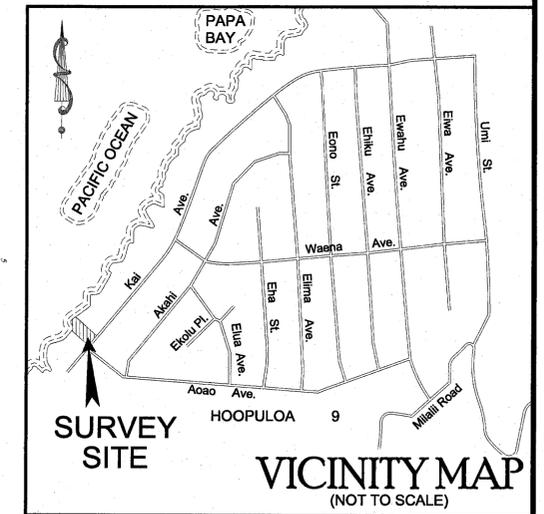


SHORELINE CERTIFICATION

MAP SHOWING
BLOCK 1, LOT 8

of Milolli Beach Lots Subdivision
Being a portion of Grant No. 3723 to J. M. Monsarrat
Situate at Papa 2nd, South Kona,
County, Island and State of Hawaii
TMK No. (3) 8-8-005:105

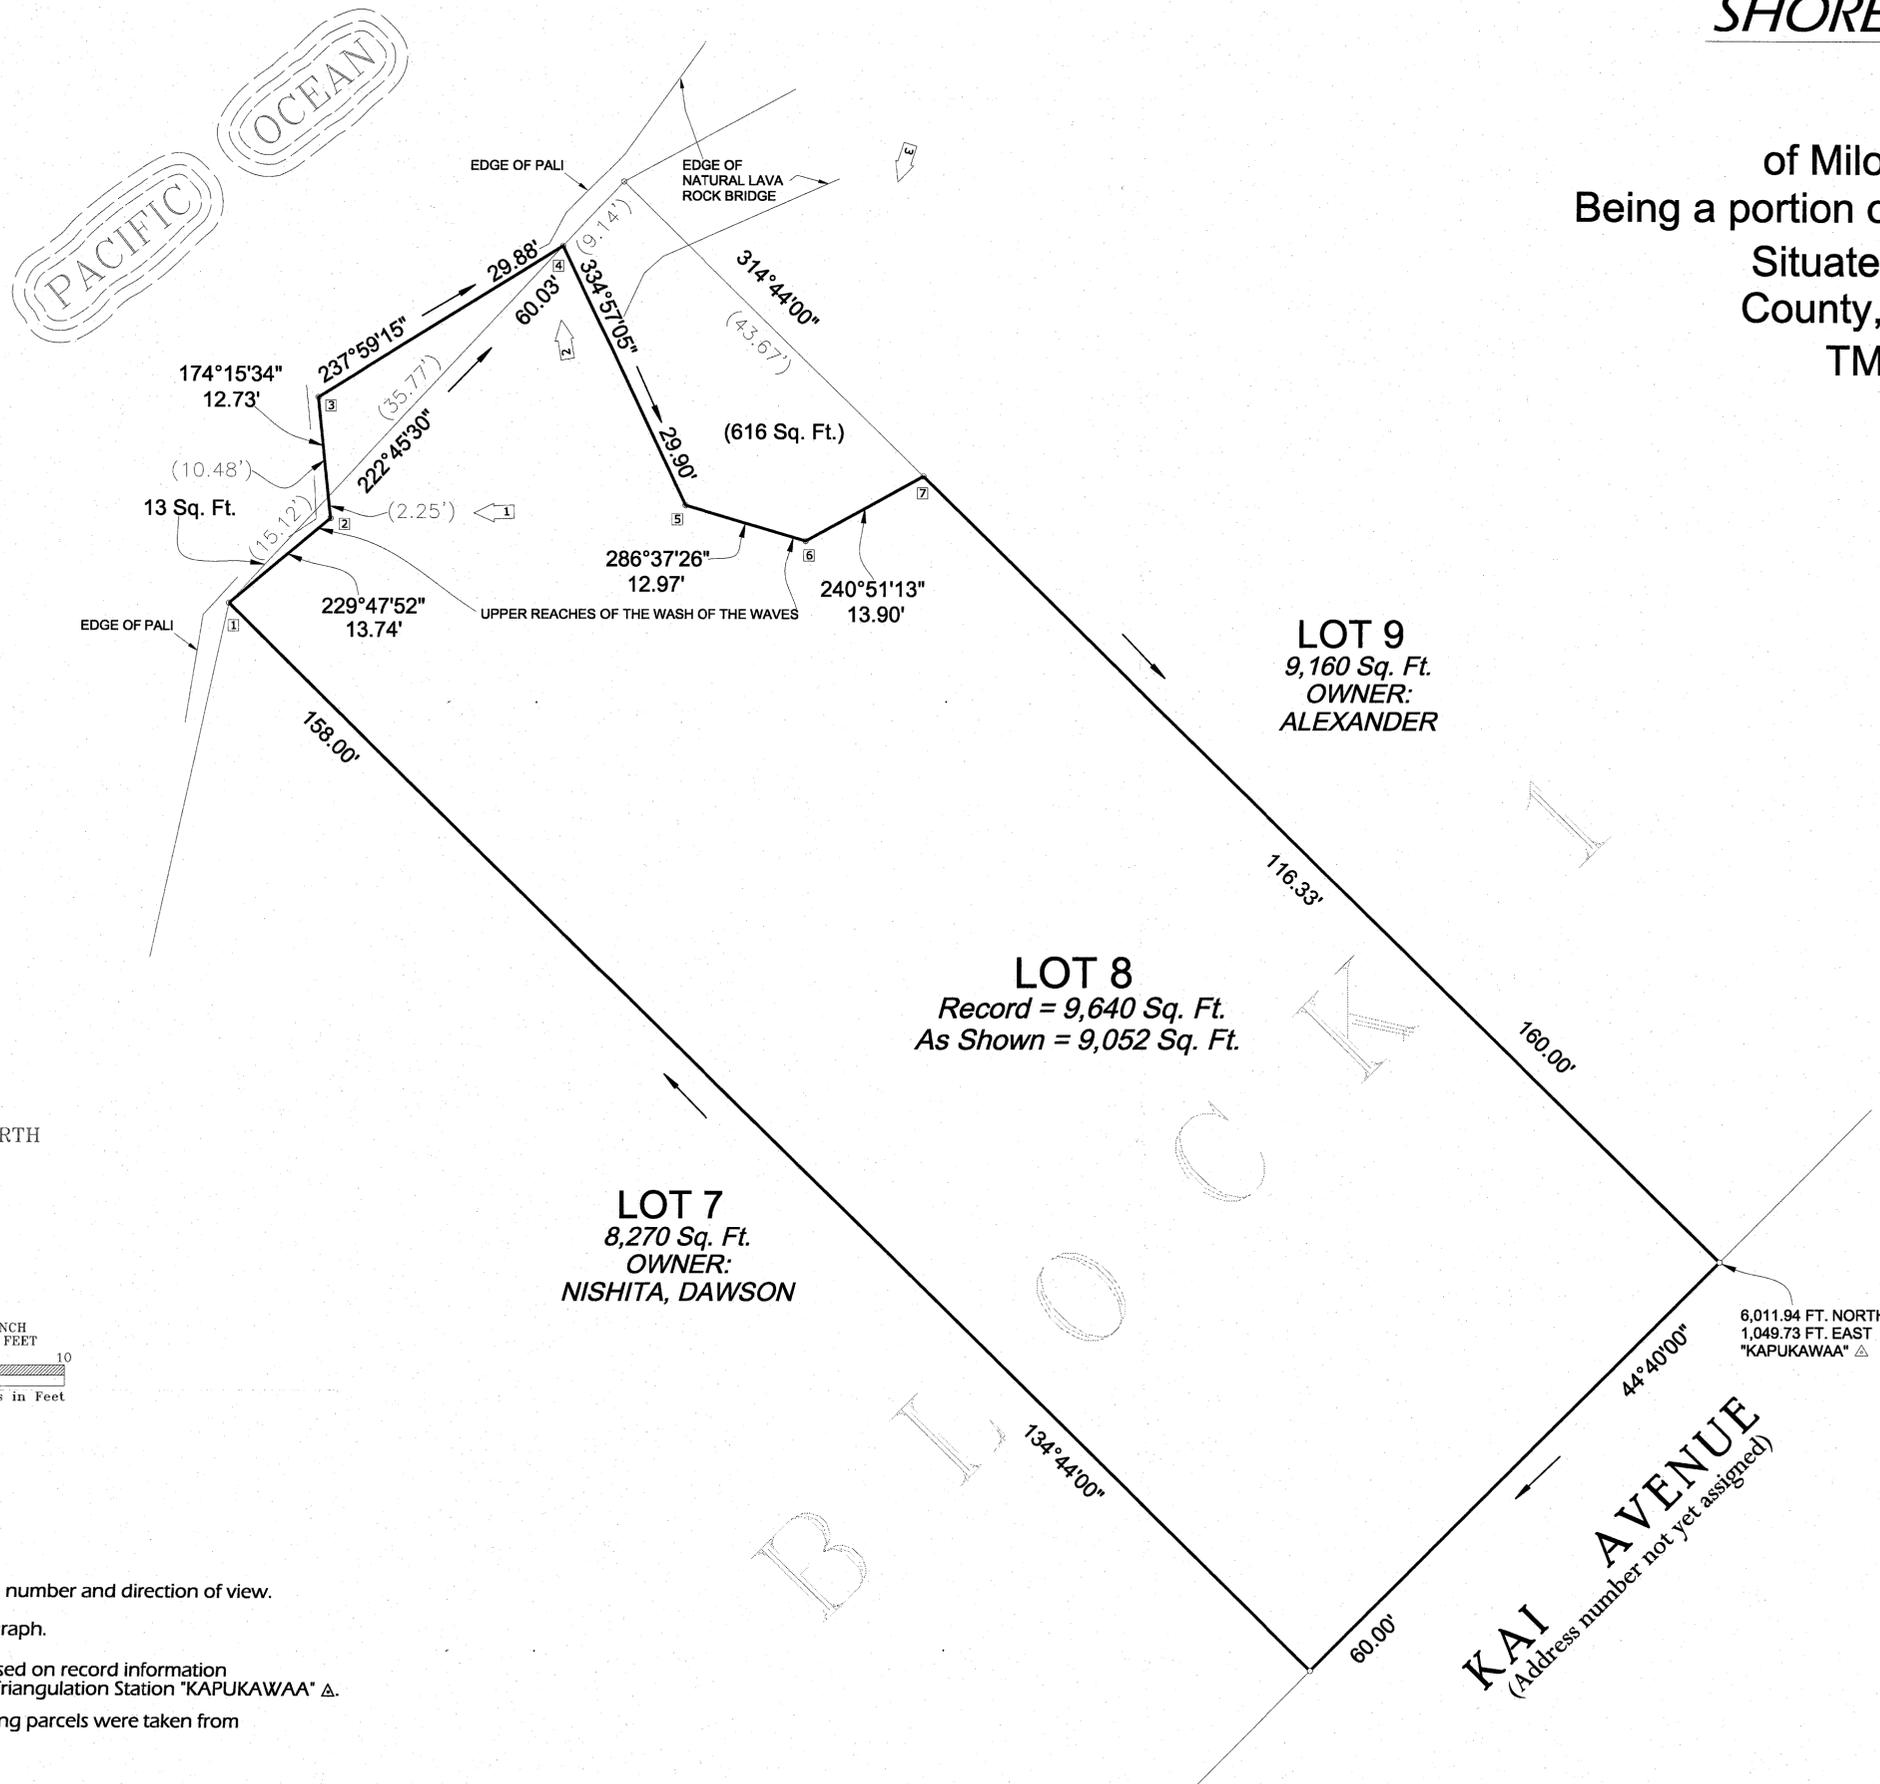

PREPARED FOR:
DON McNAMEE
3343 BARCA STREET
CAMARILLO, CA 93010

I, Thomas G. Pattison, do hereby certify that the survey map shown and platted hereon was prepared by me and/or under my direct supervision.



THOMAS G. PATTISON
Hawaii License No. 10743
January 15th, 2013-Job

PREPARED BY:
PATTISON LAND SURVEYING, INC. 68-1125 North Kaniku Drive • Kamuela, Hawaii 96743
Phone 327-9439 • Fax 800-283-1603 • Cell 960-4006

21" x 32" BORDER

- NOTES:
1. Denotes photograph number and direction of view.
 2. Denotes number in photograph.
 3. Azimuths and distances are based on record information and refer to Government Survey Triangulation Station "KAPUKAWAA" Δ .
 4. Name(s) of owner(s) of adjoining parcels were taken from county tax records.

