



IMAGE 1
VIEWING E'LY

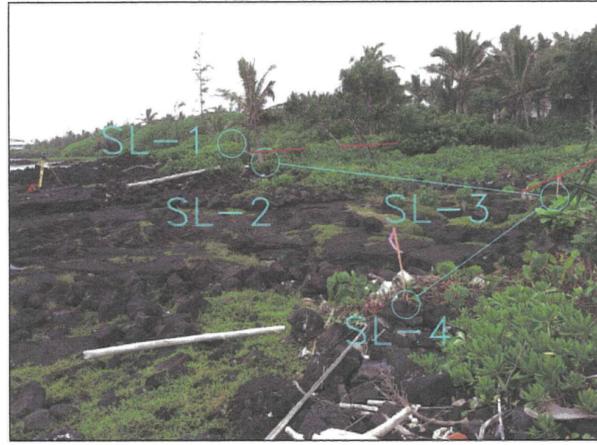


IMAGE 2
VIEWING W'LY

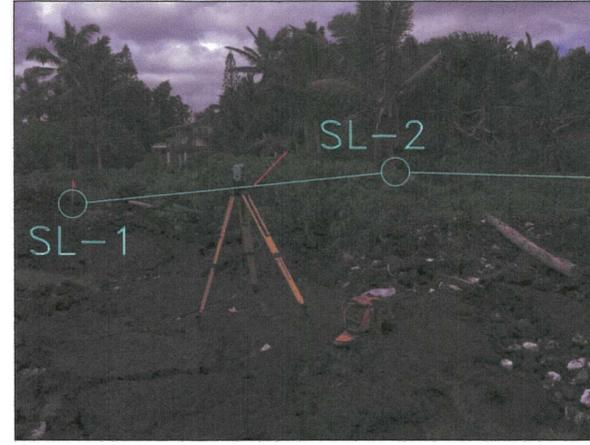


IMAGE 3
VIEWING E'LY


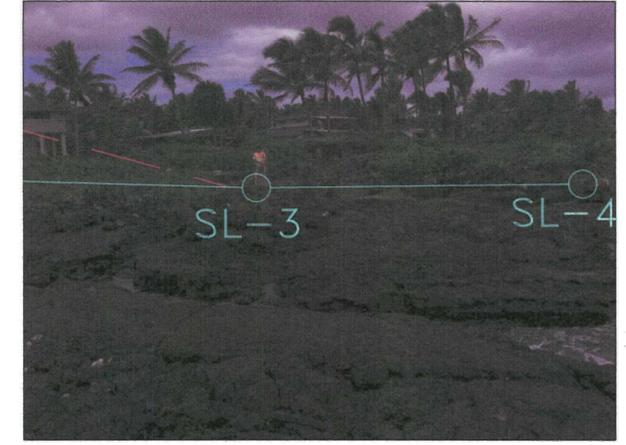


IMAGE 4
VIEWING S'LY

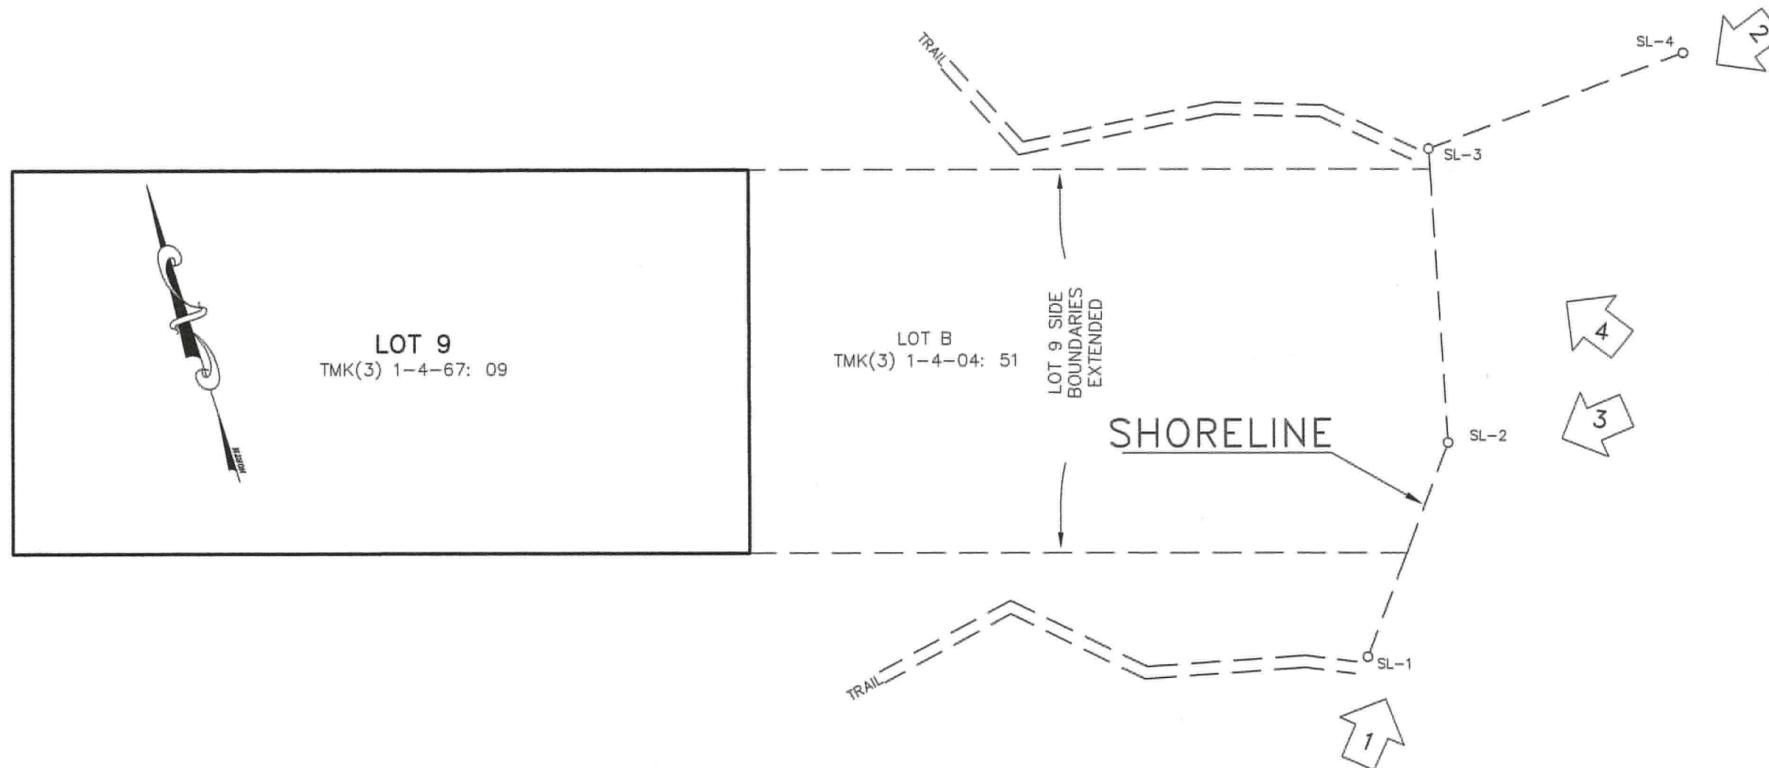

SHORELINE PHOTO LOCATION AND ORIENTATION
NO SCALE

NOTE:

Shoreline inspected and measured at 1:30 p.m., November 27, 2013 during a 1.0 ft. tide. (Ref. tidesandcurrents.noaa.gov)

Photos taken between 2:00 and 2:15 P.M. November 27, 2013.

-  Indicates Shoreline sketched on images.
-  Indicates Lot 9 sideline extended to Shoreline.
-  Indicates location and orientation of photo images above.

CERTIFIED SHORELINE SURVEY
OF LOT 9, VACATIONLAND HAWAII SUBDIVISION,
KAPOHO, PUNA, ISLAND & COUNTY OF HAWAII, HAWAII.
SHEET 2 OF 2
PHOTO SHEET

TMK(3) 1-4-067:009



This work was prepared by me or under my direct supervision.

D. L. Berg
Daniel L. Berg
Licensed Professional Land Surveyor
License Number 11245
Exp. 4/30/2014

dlb & Associates
LAND SURVEYING • MAPPING • CONSULTING
P.O. Box 49-2281 Kea'au, HI. 96749
Ph. 808-966-4205 Fx. 808-982-6630
Info@dlbandassoc.com