


WALEA BAY

S E A

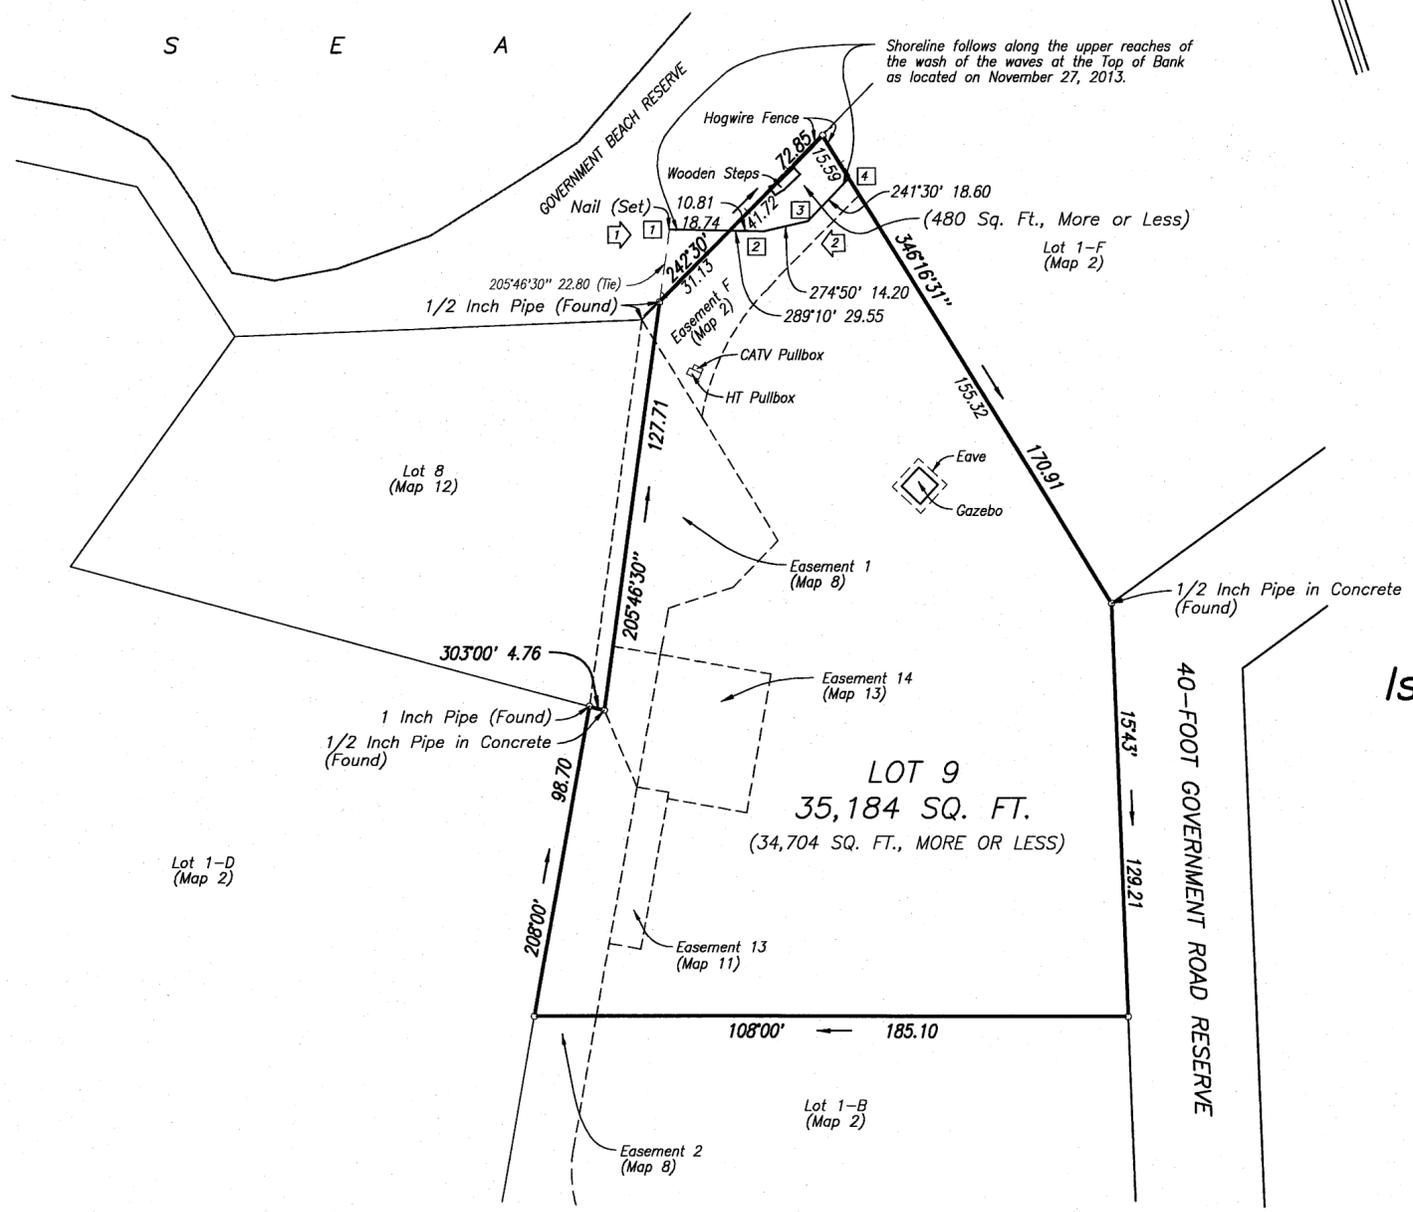

SHORELINE CERTIFICATION MAP SHOWING  
LOT 9  
AS SHOWN ON MAP 12  
OF LAND COURT APPLICATION 1618

At Lalamilo, South Kohala  
Island and County of Hawaii, State of Hawaii



This work was prepared by me or  
under my direct supervision.  
*Nicolas K. Yamasaki*  
NICOLAS K. YAMASAKI  
Licensed Professional Land Surveyor  
State of Hawaii Certificate Number LS-12052  
Expiration Date: April 2014

- NOTES:
1. [Symbol] Denotes photograph number and direction of view.
  2. [Symbol] Denotes number in photograph.
  3. The features, shown hereon, represent ground conditions existing on November 27, 2013.
  4. All Shoreline points are marked with a Spike (Set), unless otherwise noted.



Prepared For:  
**DALE OKUNO (OWNER)**  
35 N Arroyo Parkway, Suite 1  
Pasadena, California 91103  
Property Address: Not Assigned

Prepared By:  
**WES THOMAS ASSOCIATES**  
-- Land Surveyors --  
75-5749 Kalawa Street  
Kailua-Kona, Hawaii 96740-1817  
TEL. (808) 329-2353  
FAX (808) 329-5334 EMAIL surveys@wthawaii.com

PROJECT NO.: .....15882.5  
DATE: .....DECEMBER 11, 2013  
FIELD BOOK NO.:...1304  
TAX MAP KEY:.....6-6-002:018 (3RD DIVISION)