



Shoreline Survey
of Lot 6, of Kapoho Beach Lots Subdivision,
together with a Portion of Former Kapoho Land and
Development Co., LTD. Lands,
Being Portions of R.P. 4497 and L.P. 8177,
L.C.Aw. 8559, Apana 5 to C. Kanaina,
Situated at Kapoho, Puna,
Island and County of Hawaii, Hawaii
TMK(3)1-4-010: 026

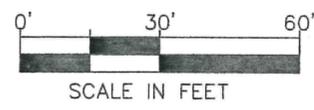


Property situs:
14-4712 Alapaki Ln.,
Pahoa, HI 96778

NOTES:

- Field survey dated March 6, 2014.
- Boundary courses are record per that Subdivision and Consolidation map, filed as SUB#2850d at Hawaii Co Planning Dept.
- Shoreline determined from the highest wash of the waves as determined from debris and vegetation (at station SL-1), and from the face of a man-made structure, being a block cmu wall, constructed pre-1960 (stations SL-2 through SL-4).
- Supplemental documents submitted with shoreline map include the following:
 - Subdivision and Consolidation Map (SUB#2850d, referenced above) dated Oct. 1969, indicating boundary courses closely approximating the alignment of the existing man-made structure defining the shoreline. (Exhibit 4a.)
 - Letter approving said subdivision from Hawaii Co. Planning Dir. dated May 21, 1970, noting S.B. No. 1139-701 H.D.1 permitting replacement or reconstruction of non-conforming structures. (Exhibit 4b.)
 - Aerial photo dated 1960 showing the man-made structures and cottage on subject property. (Exhibit 4c.)

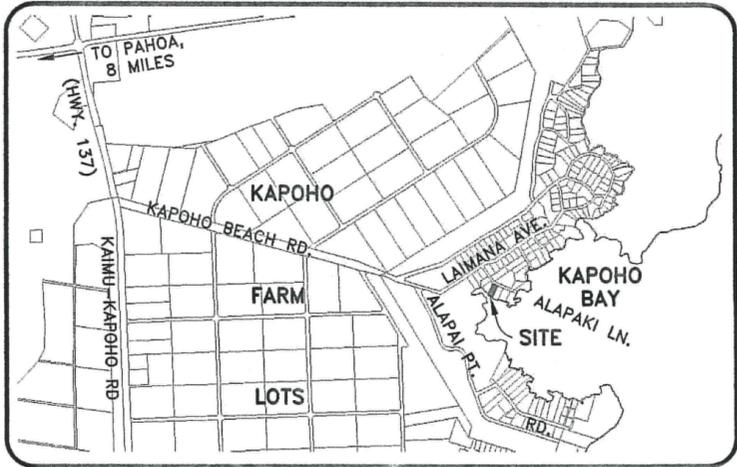

VICINITY MAP
NO SCALE

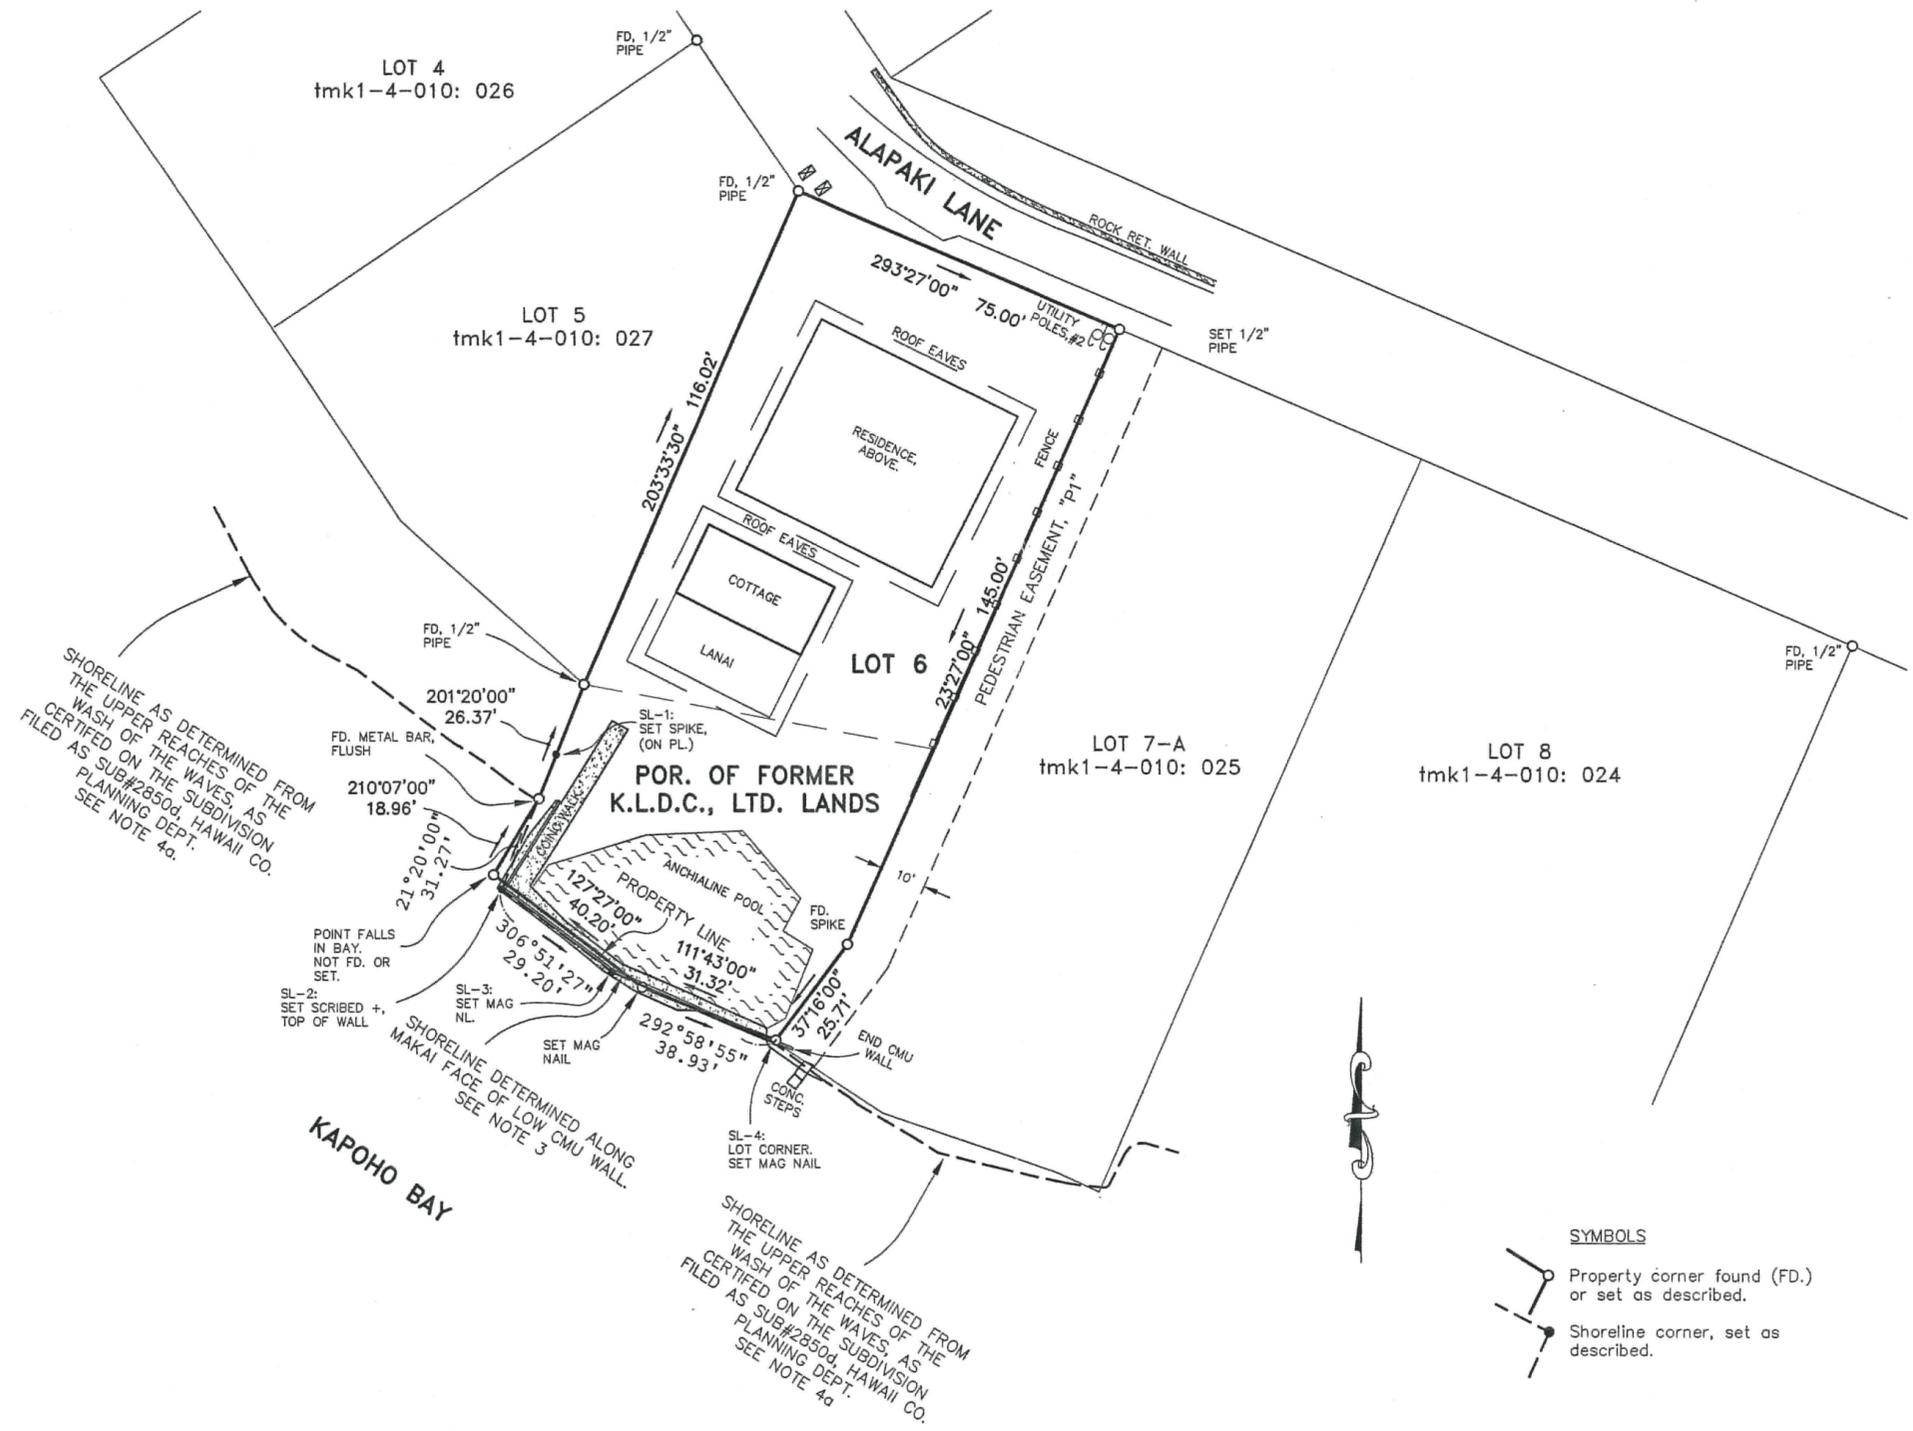

- SYMBOLS**
- Property corner found (FD.) or set as described.
 - Shoreline corner, set as described.

SHORELINE AS DETERMINED FROM THE UPPER REACHES OF THE WASH OF THE WAVES, AS CERTIFIED ON THE SUBDIVISION AS SUB#2850d, HAWAII CO. PLANNING DEPT. SEE NOTE 4a.

SHORELINE DETERMINED ALONG MAKAI FACE OF LOW CMU WALL. SEE NOTE 3

SHORELINE AS DETERMINED FROM THE UPPER REACHES OF THE WASH OF THE WAVES, AS CERTIFIED ON THE SUBDIVISION AS SUB#2850d, HAWAII CO. PLANNING DEPT. SEE NOTE 4a.

dlb & Associates
LAND SURVEYING • MAPPING • CONSULTING
P.O. Box 49-2281 Kea'au, HI. 96749
Ph. 808-966-4206 Fx. 808-982-6830
www.dibandassoc.com

This work was prepared by me or under my direct supervision.

Daniel L. Berg
Licensed Professional Land Surveyor
License Number 11245
Exp. 4/30/2016

