


Portion of R. P. 4475, L. C. Aw. 7713, Ap. 43 to V. Kamamalu

KONA NALI CONDOMINIUM  
76-6212 Alii Drive

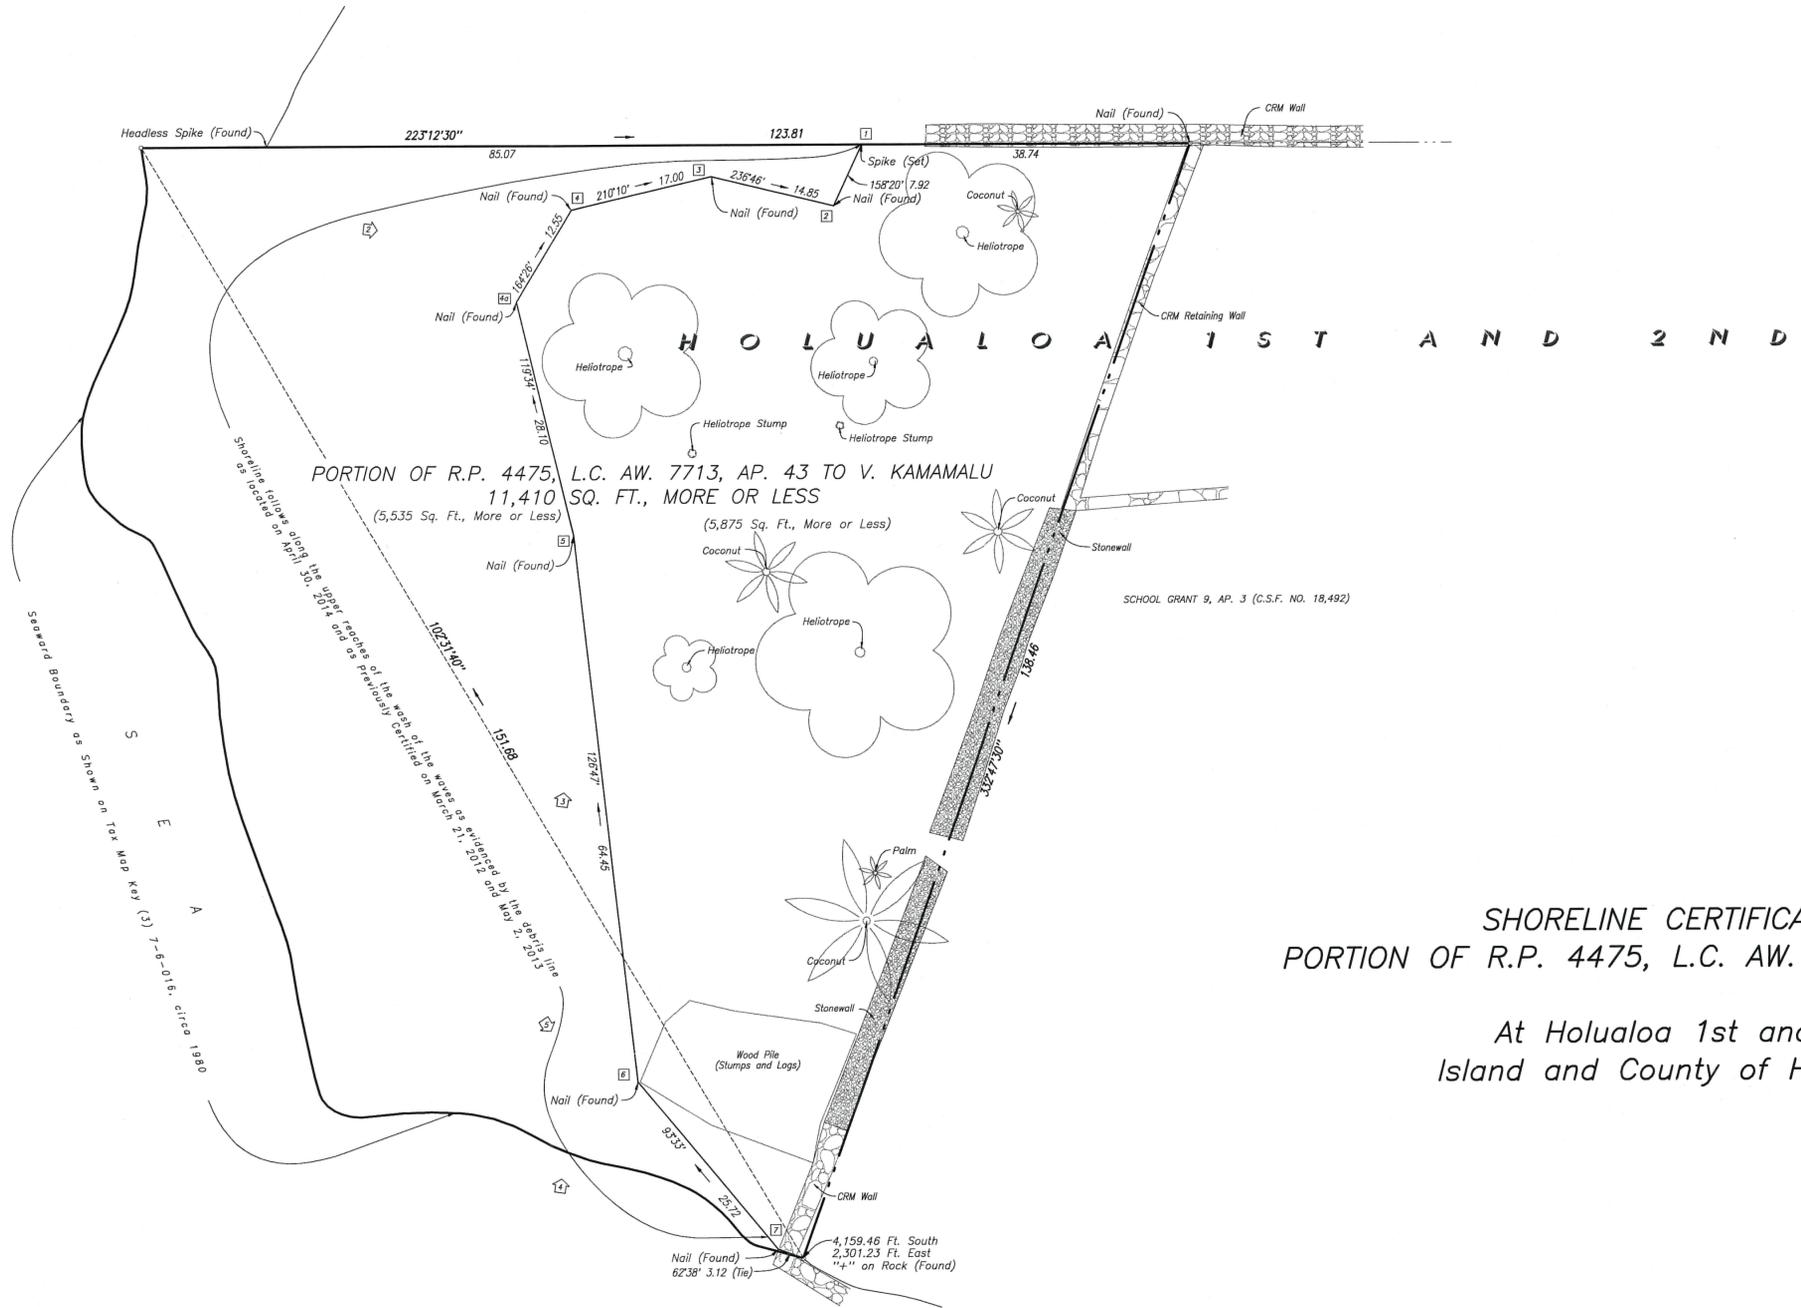

SHORELINE CERTIFICATION MAP SHOWING  
PORTION OF R.P. 4475, L.C. AW. 7713, AP. 43 TO V. KAMAMALU

At Holualoa 1st and 2nd, North Kona  
Island and County of Hawaii, State of Hawaii

- NOTES:
1. [Symbol] Denotes photograph number and direction of view.
  2. [Symbol] Denotes number in photograph.
  3. The features, shown hereon, represent ground conditions existing between January 17, 2008 and April 30, 2014.



Prepared For:  
**GEORGE A. SANDUSKY (OWNER)**  
76-6230 Alii Drive  
Kailua-Kona, Hawaii 96740  
  
PROPERTY ADDRESS: NOT ASSIGNED (VACANT)

Prepared By:  
**WES THOMAS ASSOCIATES**  
— Land Surveyors —  
75-5749 Kalawa Street  
Kailua-Kona, Hawaii 96740-1817  
TEL. (808) 329-2353  
FAX (808) 329-5334 EMAIL surveys@wtahawaii.com

PROFESSIONAL SEAL OF NICOLAS K. YAMASAKI, LICENSED LAND SURVEYOR, No. 12052, HAWAII, U.S.A. This work was prepared by me or under my direct supervision. *Nicolas K. Yamasaki*  
NICOLAS K. YAMASAKI  
Licensed Professional Land Surveyor  
State of Hawaii Certificate Number LS-12052  
Expiration Date: April 2016

PROJECT NO.: . . . . 03952.54  
DATE: . . . . . MAY 5, 2014  
FIELD BOOK NO.: . 1244, 1248, 1251, 1274, 1284, 1294 AND 1307  
TAX MAP KEY: . . . . 7-6-016:012 (3RD DIVISION)