

**SHORELINE CERTIFICATION MAP SHOWING  
LOT 65  
OF PUAKO BEACH LOTS  
(H.T.S. PLAT 414-B)**

**Being the Whole of Grant S-14349  
to Alfred Andrade and Marian Jean Andrade**


**At Lalamilo, Waimea, South Kohala  
Island and County of Hawaii, State of Hawaii**

Prepared For:  
**CYNTHIA K. ANDERSON (OWNER)**  
5470 South Holy Street  
Greenwood Village, Colorado 80111  
PROPERTY ADDRESS: 69-1692 Puako Beach Drive



This work was prepared by me or  
under my direct supervision.

*Nicolas K. Yamasaki*  
**NICOLAS K. YAMASAKI**  
Licensed Professional Land Surveyor  
State of Hawaii Certificate Number LS-12052  
Expiration Date: April 2016

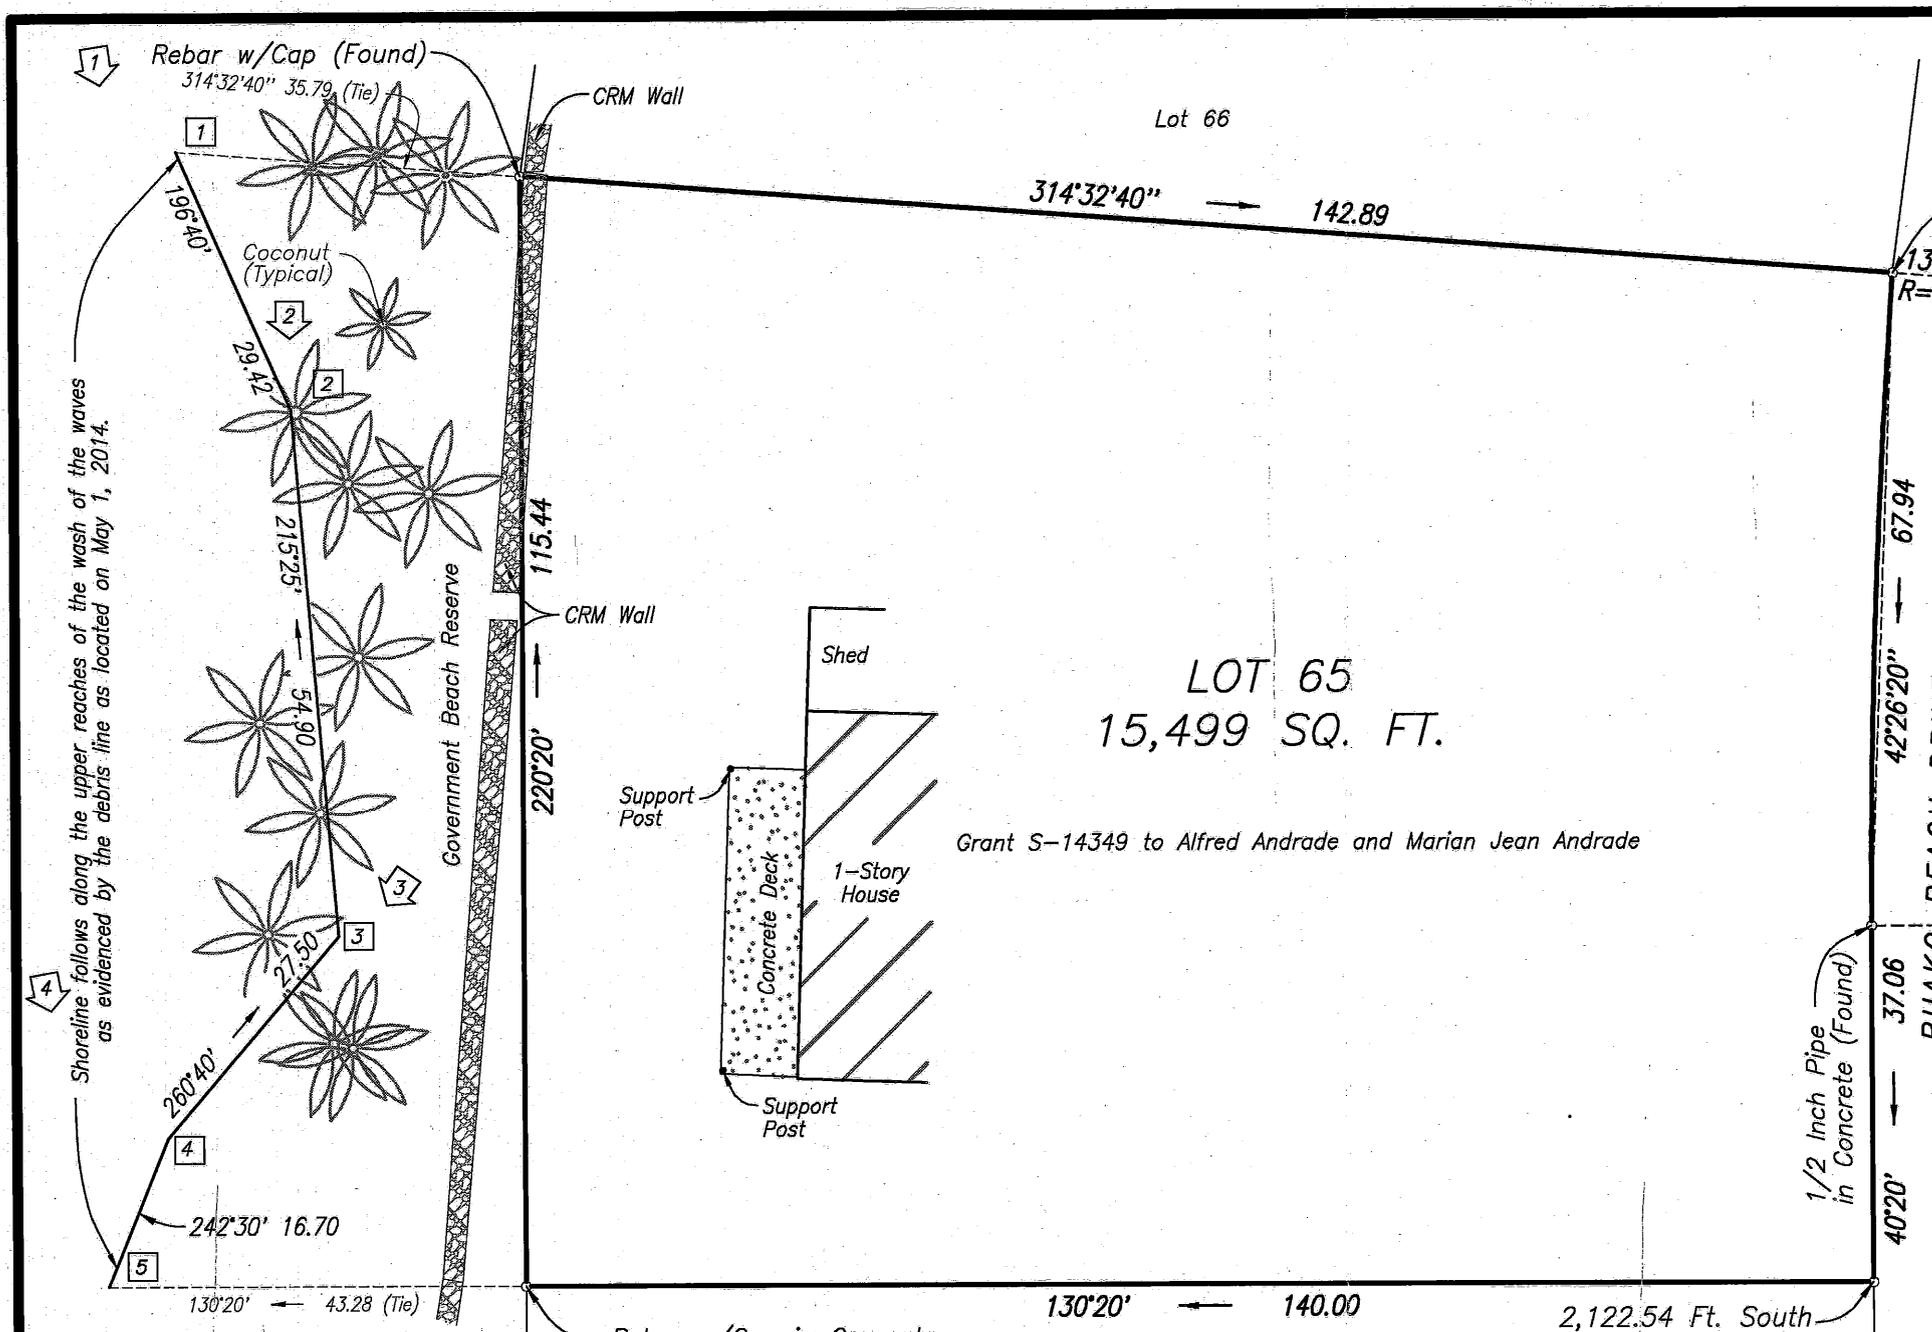

**NOTES:**

1. [1] Denotes photograph number and direction of view.
2. [1] Denotes number in photograph.
3. The features, shown hereon, were located by an actual survey on the ground done on July 12, 2013 and May 1, 2014.
4. All Shoreline points are marked with a Spike (Set).

20 10 0 20 40 60  
SCALE IN FEET

Prepared By:  
**WES THOMAS ASSOCIATES**  
-- Land Surveyors --  
75-5749 Kalawa Street  
Kailua-Kona, Hawaii 96740-1817  
TEL. (808) 329-2353  
FAX (808) 329-5334 EMAIL surveys@wtahawaii.com

PROJECT NO.: . . . . . 16950.2  
DATE: . . . . . JULY 16, 2014  
FIELD BOOK NO.: . . . 1298 AND 1307  
TAX MAP KEY: . . . . . 6-9-003:004 (3RD DIVISION)