
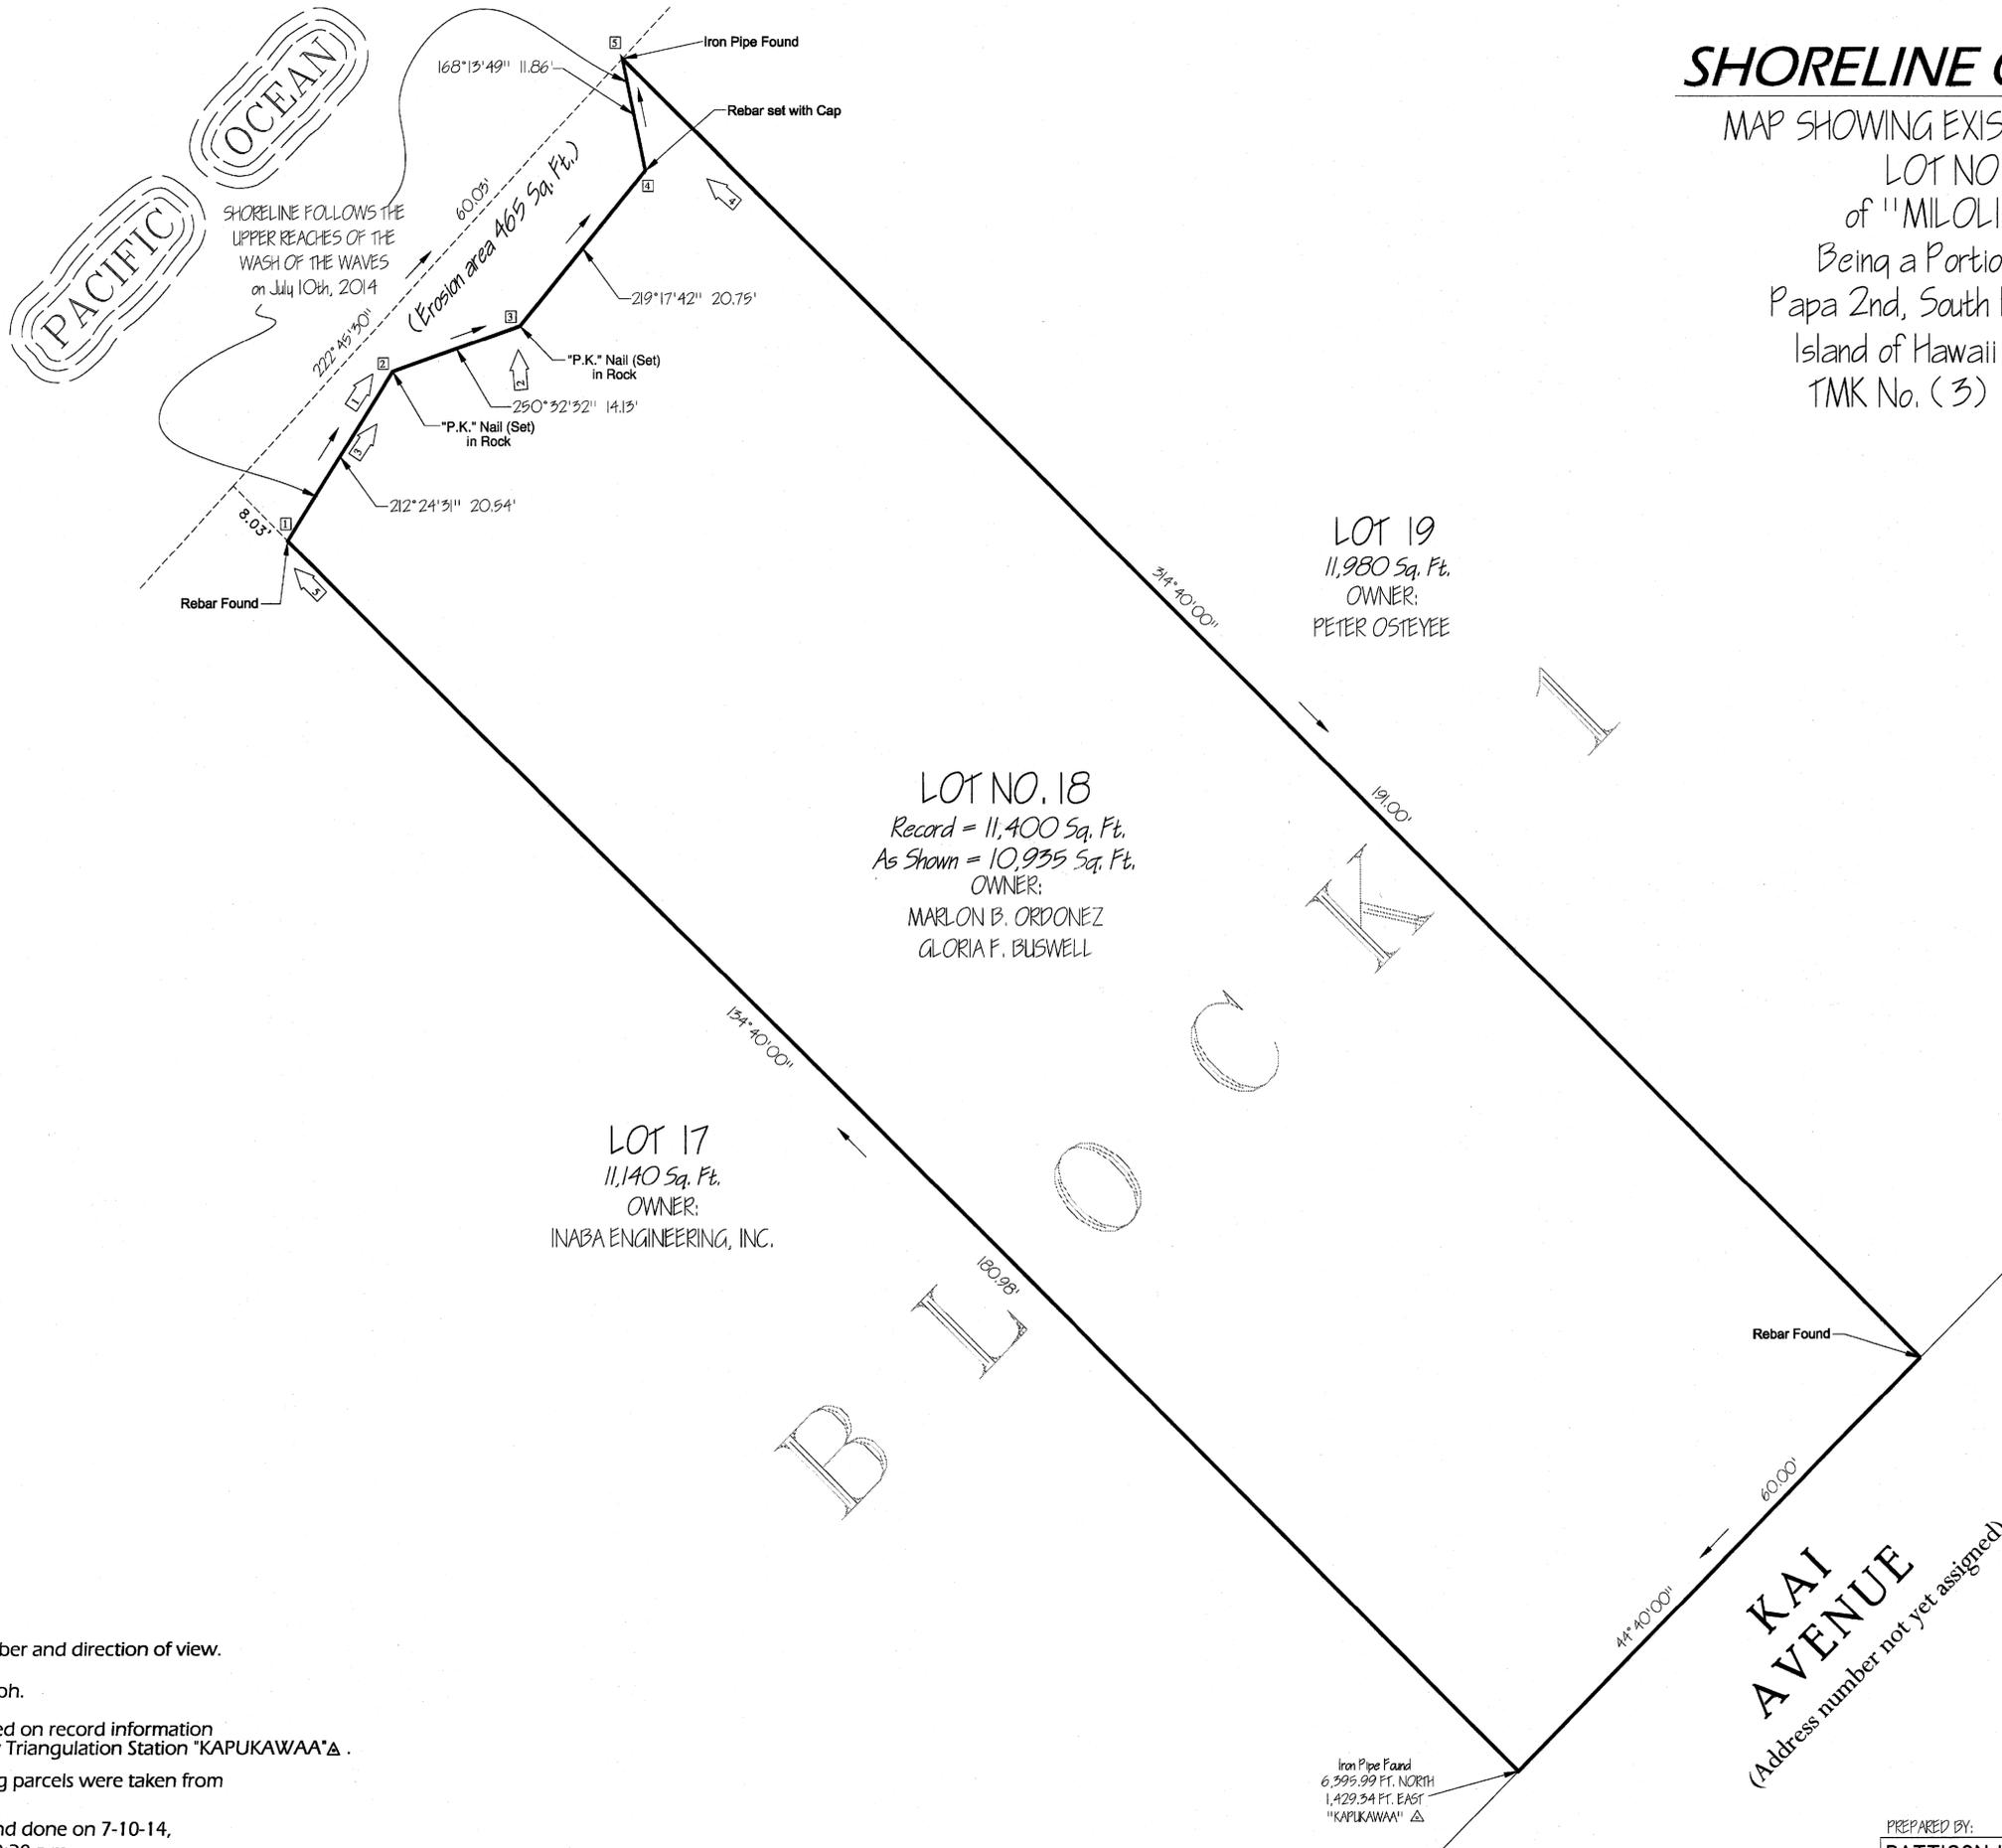


SHORELINE CERTIFICATION


MAP SHOWING EXISTING CONDITIONS UPON
 LOT NO. 18, BLOCK 1
 of "MILOLII BEACH LOTS"
 Being a Portion of File Plan 789
 Papa 2nd, South Kona, County of Hawaii
 Island of Hawaii and State of Hawaii
 TMK No. (3) 8-8-005:095

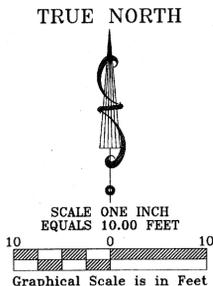

LOT NO. 18
 Record = 11,400 Sq. Ft.
 As Shown = 10,935 Sq. Ft.
 OWNER:
 MARLON B. ORDONEZ
 GLORIA F. BUSWELL


LOT 17
 11,140 Sq. Ft.
 OWNER:
 INABA ENGINEERING, INC.

LOT 19
 11,980 Sq. Ft.
 OWNER:
 PETER OSTEYEE

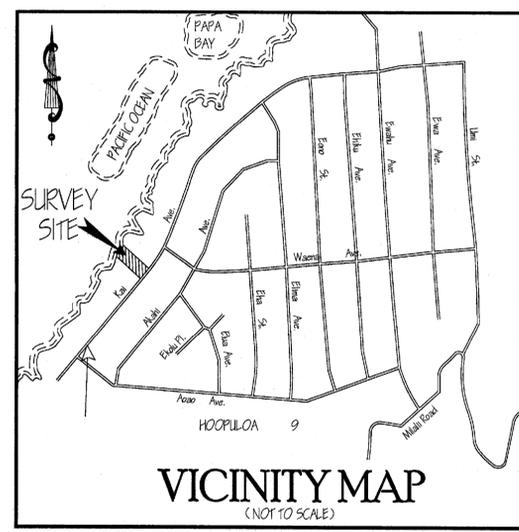

PREPARED FOR:
 MARLON B. ORDONEZ
 GLORIA F. BUSWELL
 RR 3 BOX 81539
 PAHOA, HAWAII 96778

I, Thomas G. Pattison, do hereby certify that the survey map shown and platted hereon was prepared by me and/or under my direct supervision.

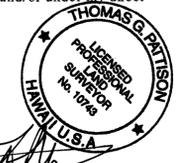

THOMAS G. PATTISON
 Hawaii License No. 10743
 July 28th, 2014--Job 14232

- NOTES:
1. Denotes photograph number and direction of view.
 2. Denotes number in photograph.
 3. Azimuths and distances are based on record information and refer to Government Survey Triangulation Station "KAPUKAWAA" Δ.
 4. Name(s) of owner(s) of adjoining parcels were taken from county tax records.
 5. Field work and pictures taken and done on 7-10-14, pictures taken from 10 a.m to 10:30 a.m.

PREPARED BY:
PATTISON LAND SURVEYING, INC. 68-1125 North Kaniku Drive Unit 906 Kamuela 96743
 Phone 327-9439 Fax:800-283-1603 Cell 960-4006