

SHORELINE SURVEY


LOT 516, BLOCK 10

HAWAIIAN PARADISE PARK

KEAAU, PUNA
ISLAND OF HAWAII, HAWAII

MAP NOTES:

- 1) SHORELINE DETERMINED BY THE HIGHEST WASH OF THE WAVES, AS EVIDENCED ON JUNE 18, 2015 AT APPROXIMATELY 9:30 A.M.
- 2) PURPOSE OF SHORELINE DETERMINATION: TO ESTABLISH SETBACKS WITHIN THE BOUNDARIES OF LOT 516.
- 3) ALL BOUNDARY COURSES ARE RECORD PER LAND COURT APPLICATION 1053, MAP 65.
- 4) FIELD PARTY: ARTHUR GALLOP AND MICHAEL CREWS.
- 5) OWNER:
EFTINK FAMILY TRUST
P.O. BOX 492279
KEA'AU, HI 96749

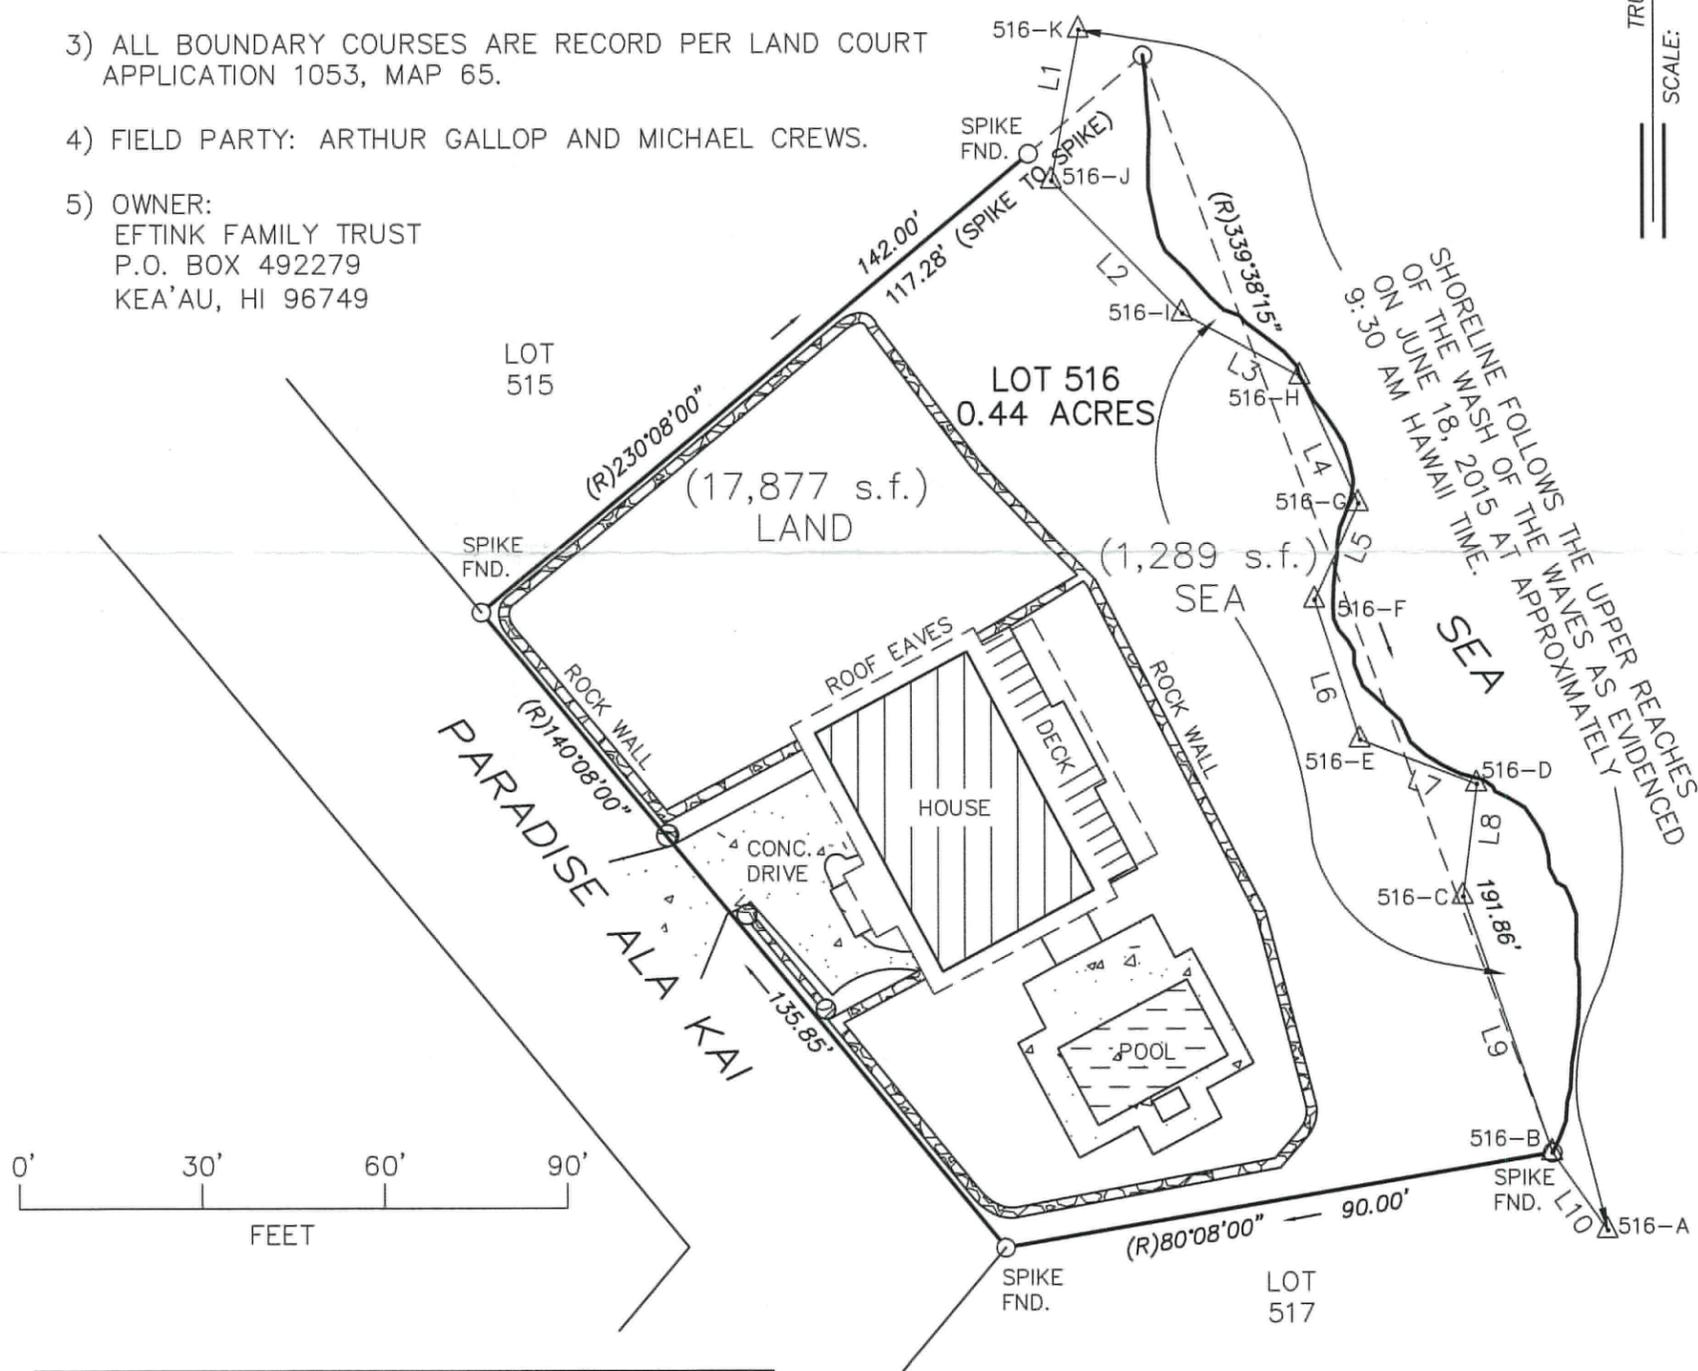


LINE TABLE		
LINE	DISTANCE	AZIMUTH
L1	25.10'	190°17'19"
L2	30.57'	135°26'45"
L3	21.85'	118°17'16"
L4	22.89'	155°20'06"
L5	17.60'	204°11'38"
L6	24.09'	162°04'41"
L7	20.43'	110°48'12"
L8	18.58'	186°54'07"
L9	44.30'	160°49'42"
L10	15.62'	144°32'38"



This work was prepared by me or under my direct supervision

Niels Christensen

Niels Christensen
Licensed Professional Land Surveyor
License Number 9077

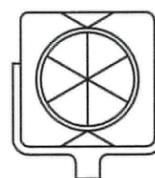

The Independent Hawaii Surveyors, LLC

P.O. BOX 577
Hilo, HI 96721
Phone 808 959-0360
FAX 808 959-0353
info@hawaiiboundary.com

Date: July 13, 2015
Drawing: JOB10939.dwg
TMK: (3) 1-5-57: 67