


TRUE NORTH  
Scale: 1 in. = 50 FT.

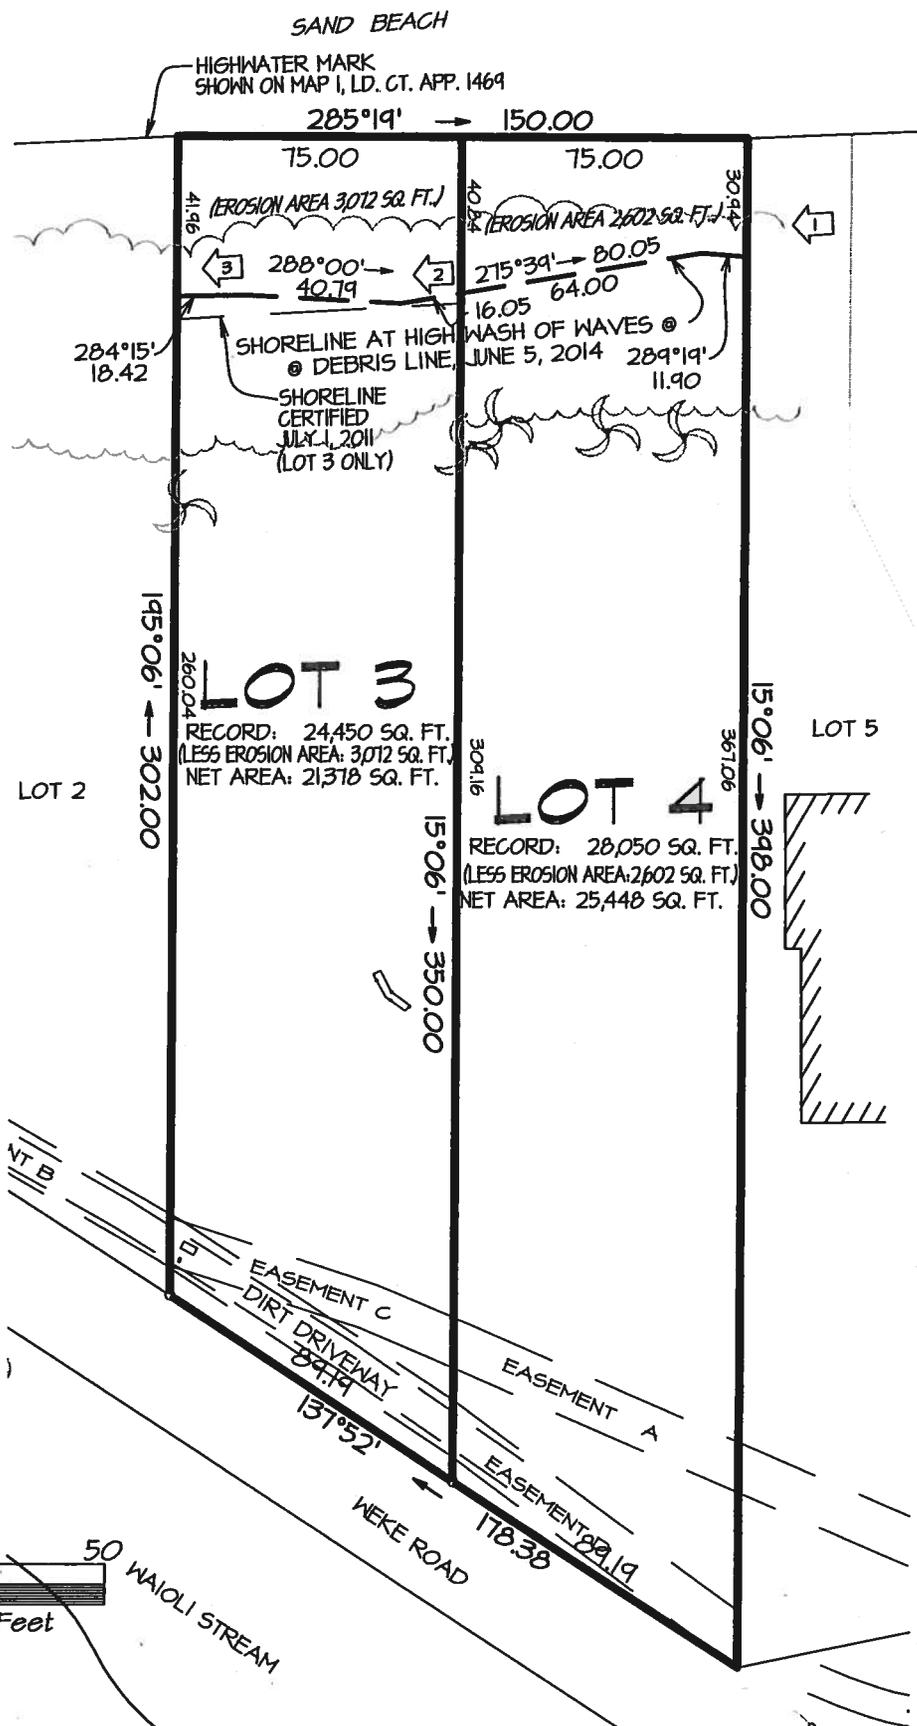


**LOT 3**

RECORD: 24,450 SQ. FT.  
(LESS EROSION AREA: 3,012 SQ. FT.)  
NET AREA: 21,378 SQ. FT.

**LOT 4**

RECORD: 28,050 SQ. FT.  
(LESS EROSION AREA: 2,602 SQ. FT.)  
NET AREA: 25,448 SQ. FT.

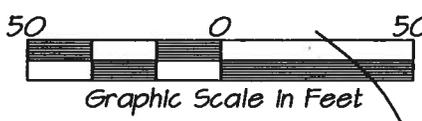

Prepared For:  
Waioli Surf Shack LLC  
2 Witherspoon  
Irvine CA, 92604

June 6, 2014

SHORELINE CERTIFICATION MAP  
OF  
**LOT 3 AND 4**

Being a portion of  
LAND COURT APPLICATION 1469  
WAIPA BEACH LOTS  
AT WAIOLI, HANAIEI, KAUA'I, HAWAII



NOTE:  
1. [Symbol] DENOTES NUMBER AND DIRECTION OF PHOTOS.

THIS MAP WAS PREPARED BY ME OR UNDER MY SUPERVISION

*Brian Hennessy*  
BRIAN M. HENNESSY  
Licensed Professional Land Surveyor  
Certificate No. 14,484 EXP. 4/30/16

**Honua Engineering, Inc.**  
P.O. Box 851 Hanalei, HI 96714 (808) 826-7256