



HANALEI BAY

Sandy Beach

TRUE NORTH
Scale: 1 INCH = 40 FEET

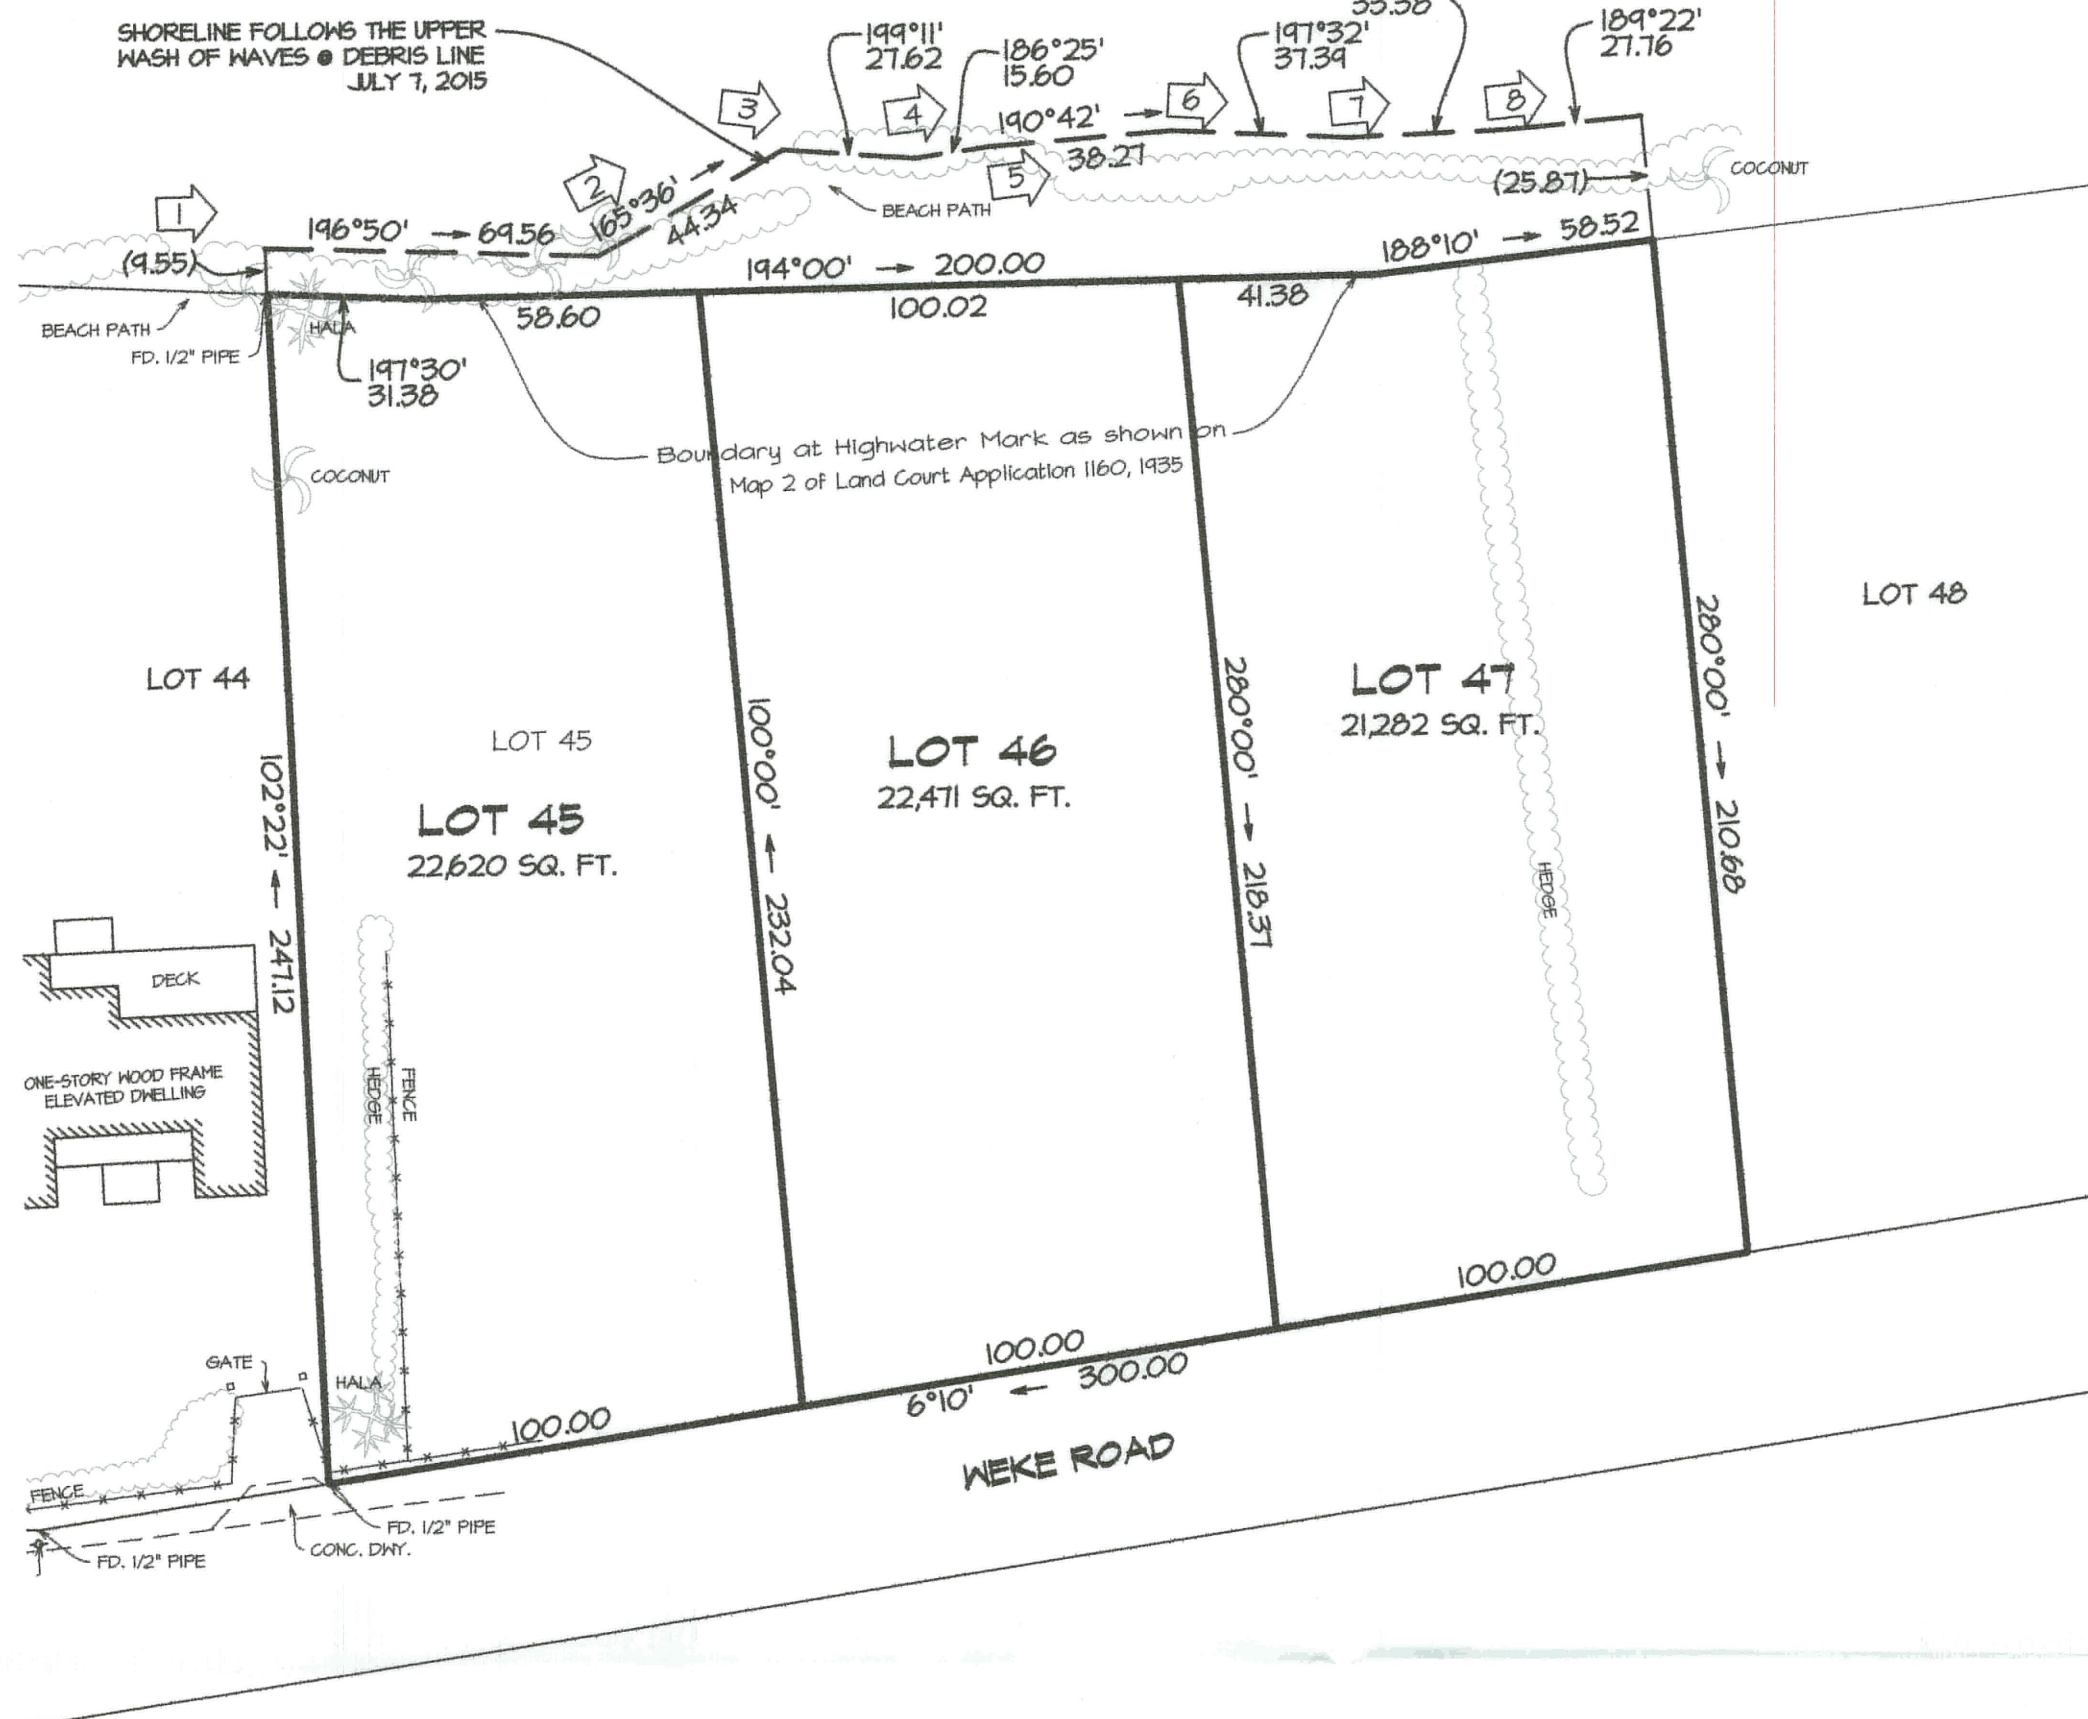

SHORELINE CERTIFICATION MAP
LOTS 45, 46, AND 47
LAND COURT APPLICATION 1160
(Map 1)
at Hanalei, Halelea, Kava'i, Hawai'i

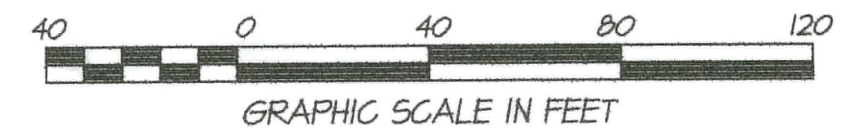

PREPARED FOR:
KAUIKEOLANI, LLC
PO BOX 81
HANALEI, HI. 96714
JULY 31, 2015

NOTE:
1. FEATURES SHOWN HEREON PER FIELD
CONDITIONS ON JULY 7, 2015
2. [2] DENOTE LOCATION OF SHORELINE
PHOTOGRAPH # NUMBER

Honua Engineering, Inc.
P.O. Box 851 Hanalei, HI 96714 (808) 826-7256



THIS MAP WAS PREPARED BY ME OR
UNDER MY SUPERVISION
Brian Hennessy
BRIAN M. HENNESSY
Licensed Professional Land Surveyor
Certificate No. 14,484 EXP. 4/30/16