



NOTE:
Photos taken on January 27, 2016

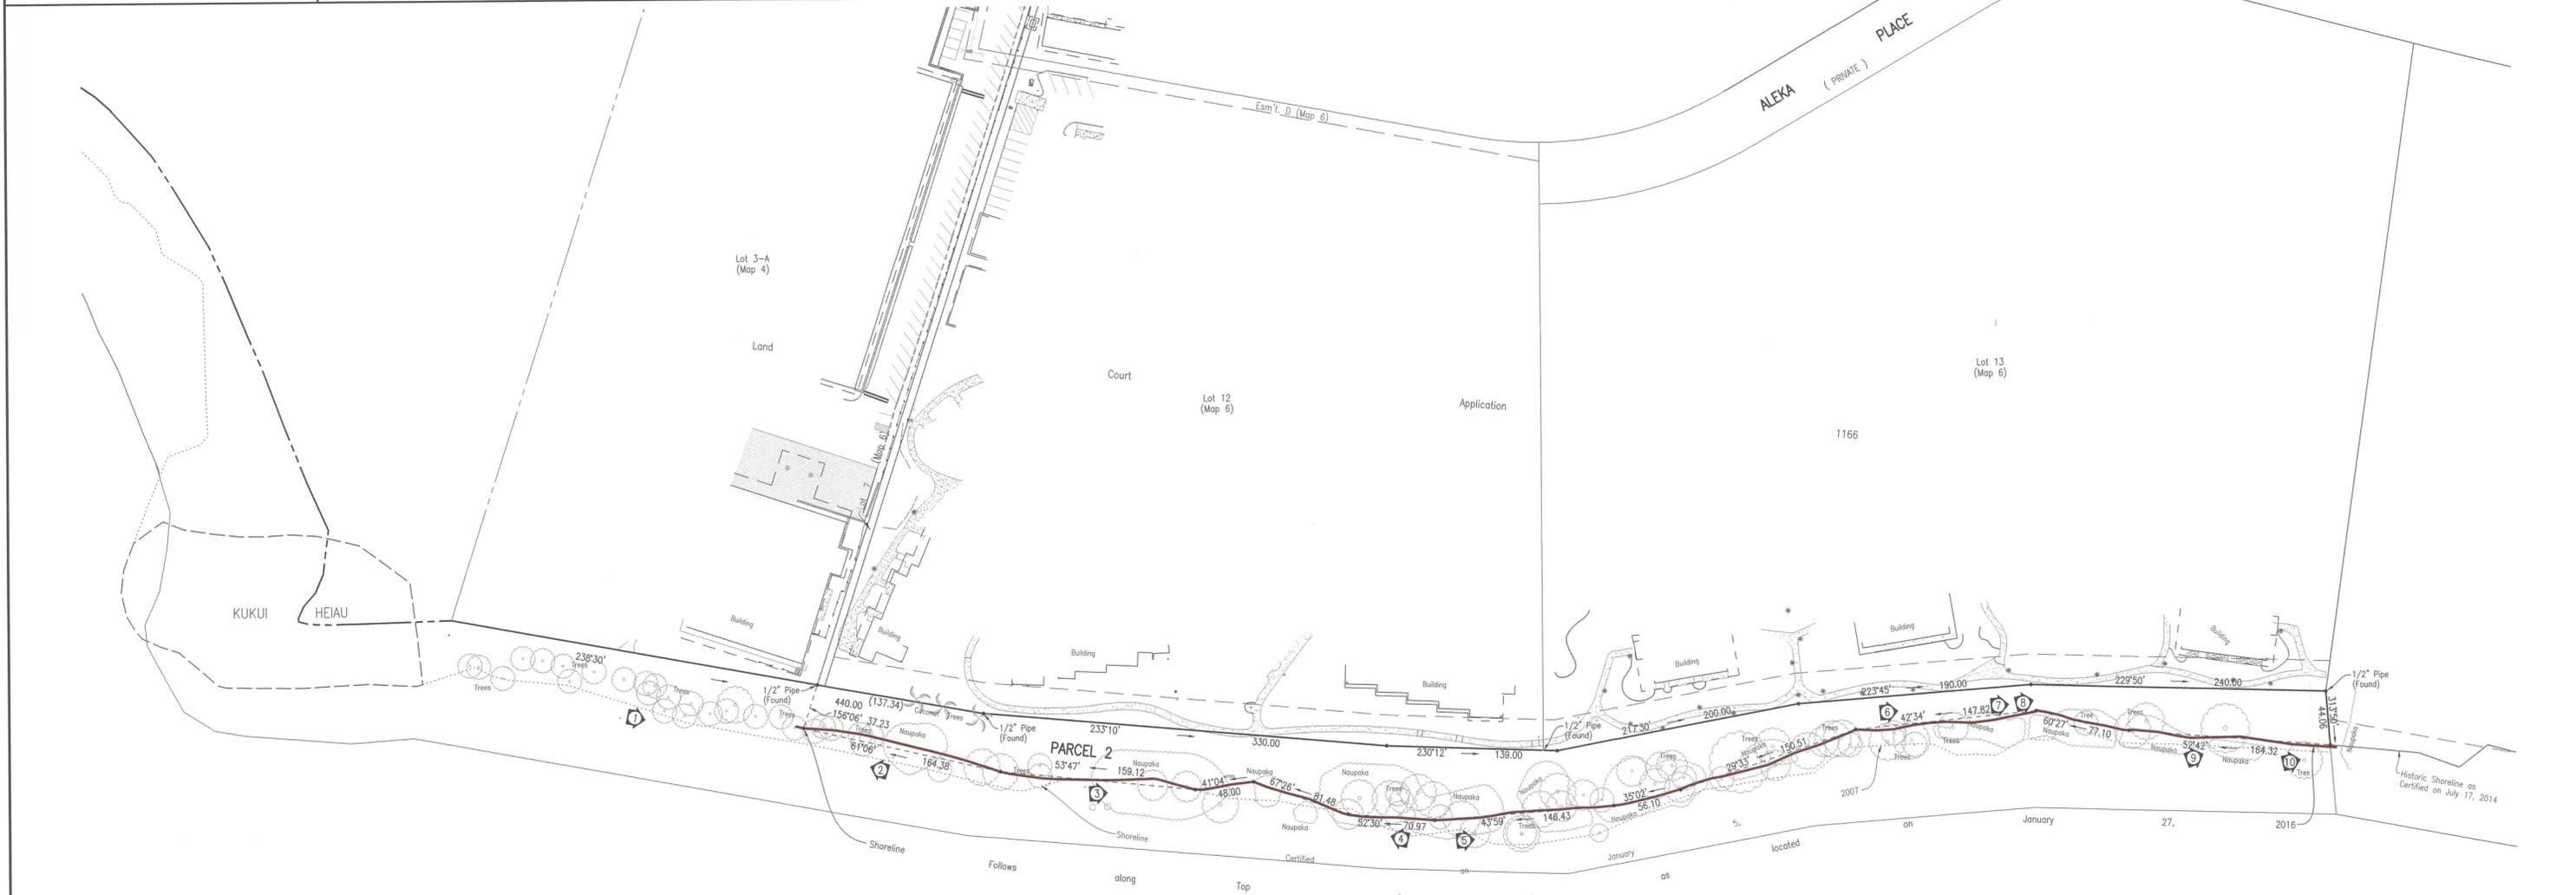

SHORELINE SURVEY MAP
PORTION OF PARCEL 2 OF WAILUA RIVER PARK
at Wailua and South Oloheua, Kawaihau, Kauai, Hawaii

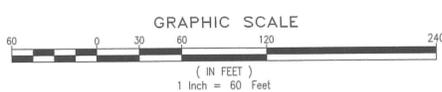

LEGEND:
 [Symbol] Photo number and direction

NOTE:
 Azimuths are referred to Government Survey Triangulation Station 'NONOU'.

DATE: County of Kauai
MAILING ADDRESS: 4444 Rice Street
 Mo'hehu Building, Suite 275
 Lihue, Hawaii 96766



This work was prepared by me or under my direct supervision.
Lance T. Stevens
 Licensed Professional Land Surveyor
 Certificate Number 10733
 License Expires April 30, 2018

File: N:\SHORELINE\2014\000\14009-01A.dwg