
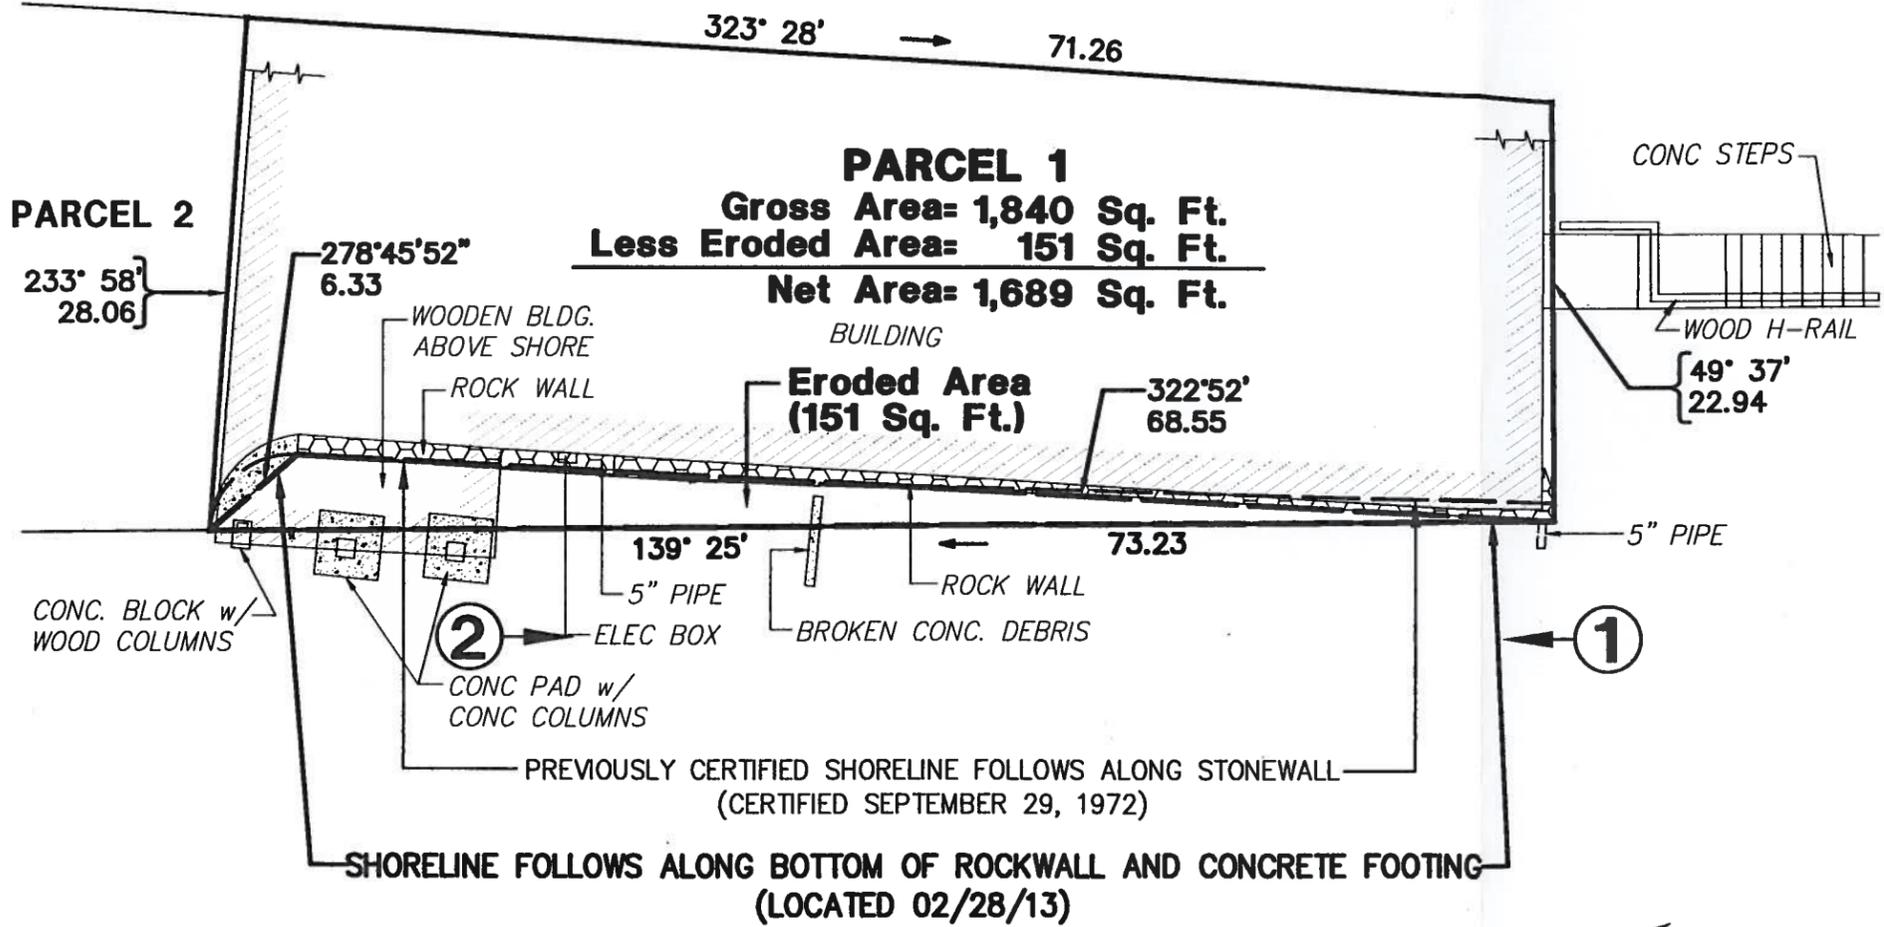


TO KAAPALI

F R O N T S T R E E T

TO OLOWALU

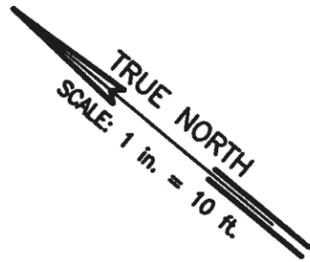

LEGEND :

① LOCATION AND DIRECTION OF PHOTOS TAKEN ON FEBRUARY 28, 2013 @ 12:30 PM

Owner: FRONT STREET HOLDINGS, LTD.

Address: 10515 SNAKE ROAD SMITHERS, B.C. VOJ2N7

SHORELINE SURVEY MAP
 OF
PARCEL 01 OF
TAX MAP KEY (2) 4-5-01
 Being a Portion of R. P. 5653,
 L. C. Aw. 477-E AND 522 TO LADANA
 AT LAHAINA, MAUI, HAWAII

THIS WORK WAS PREPARED BY ME OR UNDER MY SUPERVISION



Kirk T. Tanaka

KIRK T. TANAKA
 Licensed Professional Land Surveyor
 Certificate No. 7223
 License Expires: APRIL 30, 2014

04/15/13
 DATE

Tax Map Key: (2) 4-5-01: 01

871 KOLU STREET, SUITE 201
 WAILUKU, MAUI, HAWAII 96793

R. T. TANAKA ENGINEERS, INC.
 LAND SURVEYORS - CIVIL & STRUCTURAL ENGINEERS

APRIL 15, 2013
 JOB NO. 13-011

Z:\DRAWING\2013\13-011\FRONT ST. LOT-FRONT ST. HOLDINGS.dwg 15-APR-2013 : Revised BY:Nancy