

PHOTOGRAPHIC LOCATION MAP OF SHORELINE CERTIFICATION MAP OF LOT 7 OF KIHAI BEACH LOTS

BEING A PORTION OF ROYAL PATENT 8140, LAND COMMISSION AWARD 5230 TO KEAWEAMAHI

PULEHUNUI, KIHAI, MAUI, HAWAII

SCALE: 1 IN. = 40 FT.

DATE: NOVEMBER 22, 2013

OWNER:

NELLIE'S ON MAUI, LTD.
P. O. BOX 792016
PAIA, HAWAII 96779

PREPARED BY:

FUKUMOTO ENGINEERING, INC.
1721 WILI PA LOOP, SUITE 203
WAILUKU, HAWAII 96793

PROPERTY ADDRESS:
101 NORTH KIHAI ROAD
KIHAI, HAWAII 96753


PH: (808) 242-8611
FAX: (808) 244-7510
EMAIL: office@femaui.com

AUTHORIZED AGENT:
GEORGE A. RIXEY
P. O. 26
KIHAI, HAWAII 96753

THIS WORK WAS PREPARED BY ME OR UNDER MY SUPERVISION.



Sharon Y. Watanabe
SHARON Y. WATANABE
LICENSED PROFESSIONAL LAND SURVEYOR
CERTIFICATE NO. 13713
LICENSE EXPIRES 4/30/2014

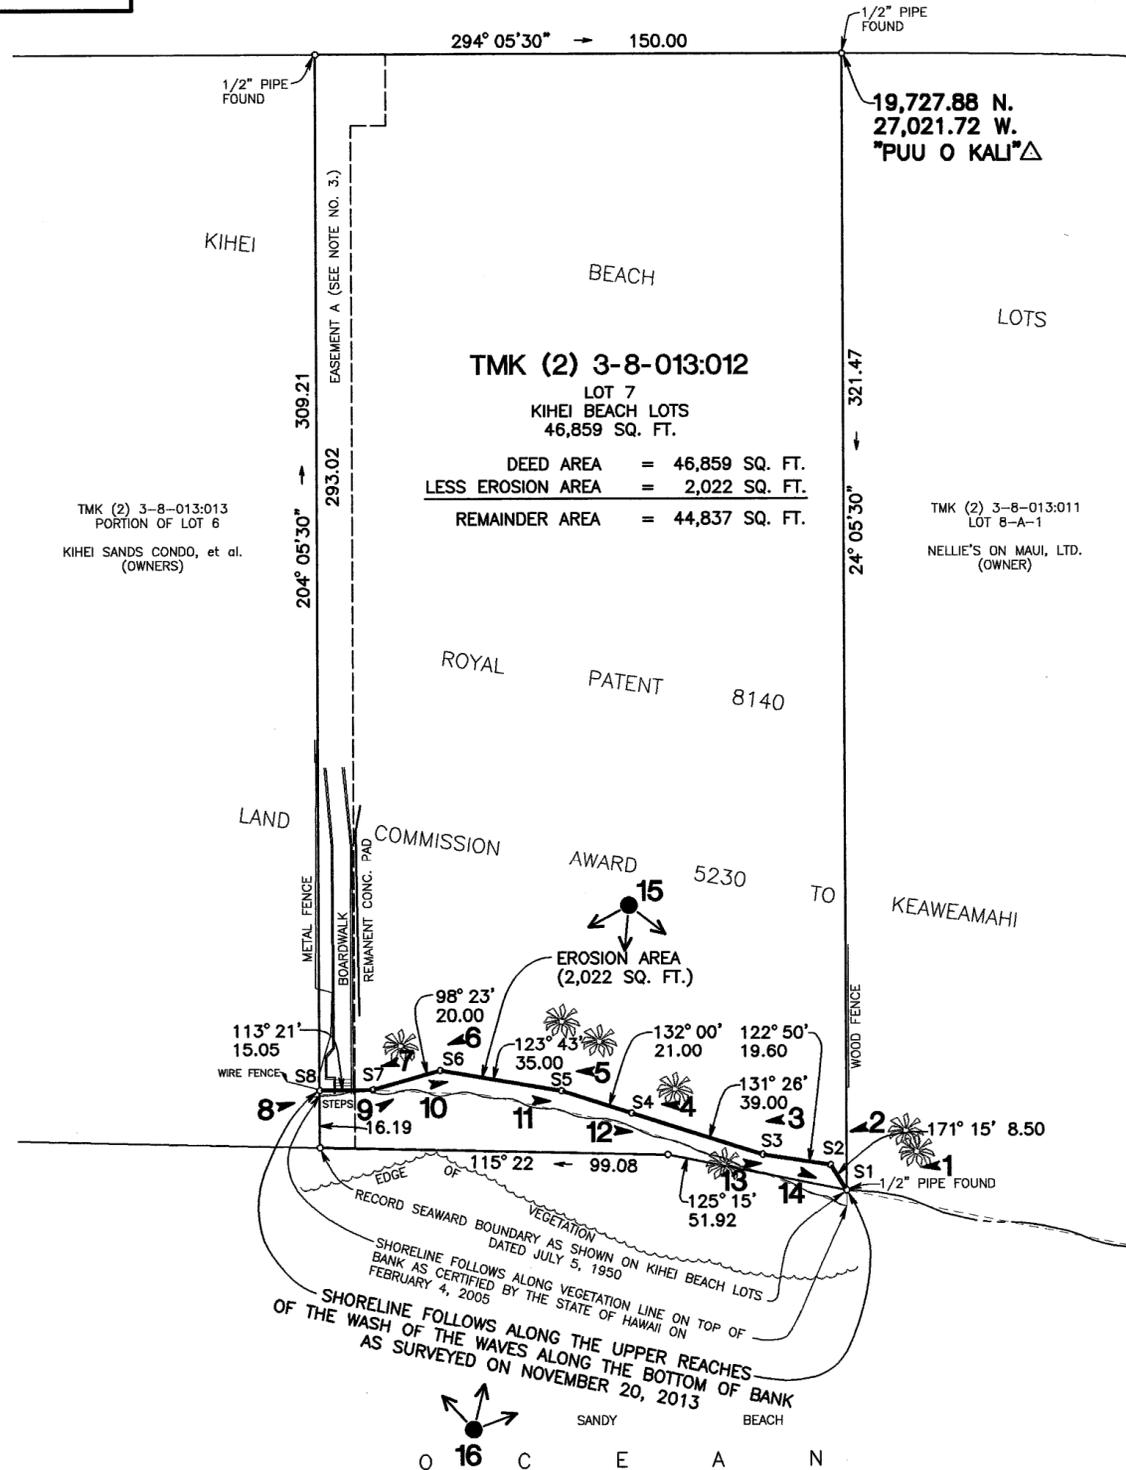

LEGEND:

- S1 SHORELINE BOUNDARY STAKE NUMBER
- ▶ PHOTO NO. AND DIRECTION
- ↗ PHOTO LOCATION AND DIRECTION (PANORAMIC VIEW)

NOTES:

1. ALL AZIMUTHS AND RECORD COORDINATES REFER TO GOVERNMENT SURVEY TRIANGULATION STATION "PUU O KALI".
2. OWNERS OF ADJOINING PARCELS ARE TAKEN FROM THE COUNTY REAL PROPERTY TAX DIVISION RECORDS.
3. EASEMENT A IS AN EASEMENT FOR BEACH ACCESS PURPOSES AFFECTING LOT 7 OF KIHAI BEACH LOTS IN FAVOR OF THE COUNTY OF MAUI RECORDED IN DOCUMENT 2010-066933 DATED MARCH 26, 2010.
4. DATE OF SURVEY: NOVEMBER 20, 2013.