



P a c i f i c O c e a n

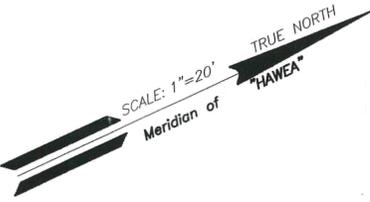

Shoreline Verification
 (For Shoreline Protection Purposes)
KAHANA BEACH RESORT
LOT 5 OF BECHERT ESTATE SUBDIVISION
 Grant 1166 to D. Baldwin, J. F. Pogue and S. E. Bishop
 KAHANANUI, LAHAINA, MAUI, HAWAII

Prepared for :
 Kahana Beach Resort Owners Association
 Property Address:
 4299 Lower Honoapiilani Road
 Lahaina, Maui, Hawaii 96761
 Prepared by :
 VALERA, INC.
 1867 VINEYARD STREET, STE. A
 WAILUKU, MAUI, HAWAII 96793
 TEL. NO. (808) 244-0985
 FAX NO. (808) 244-1982

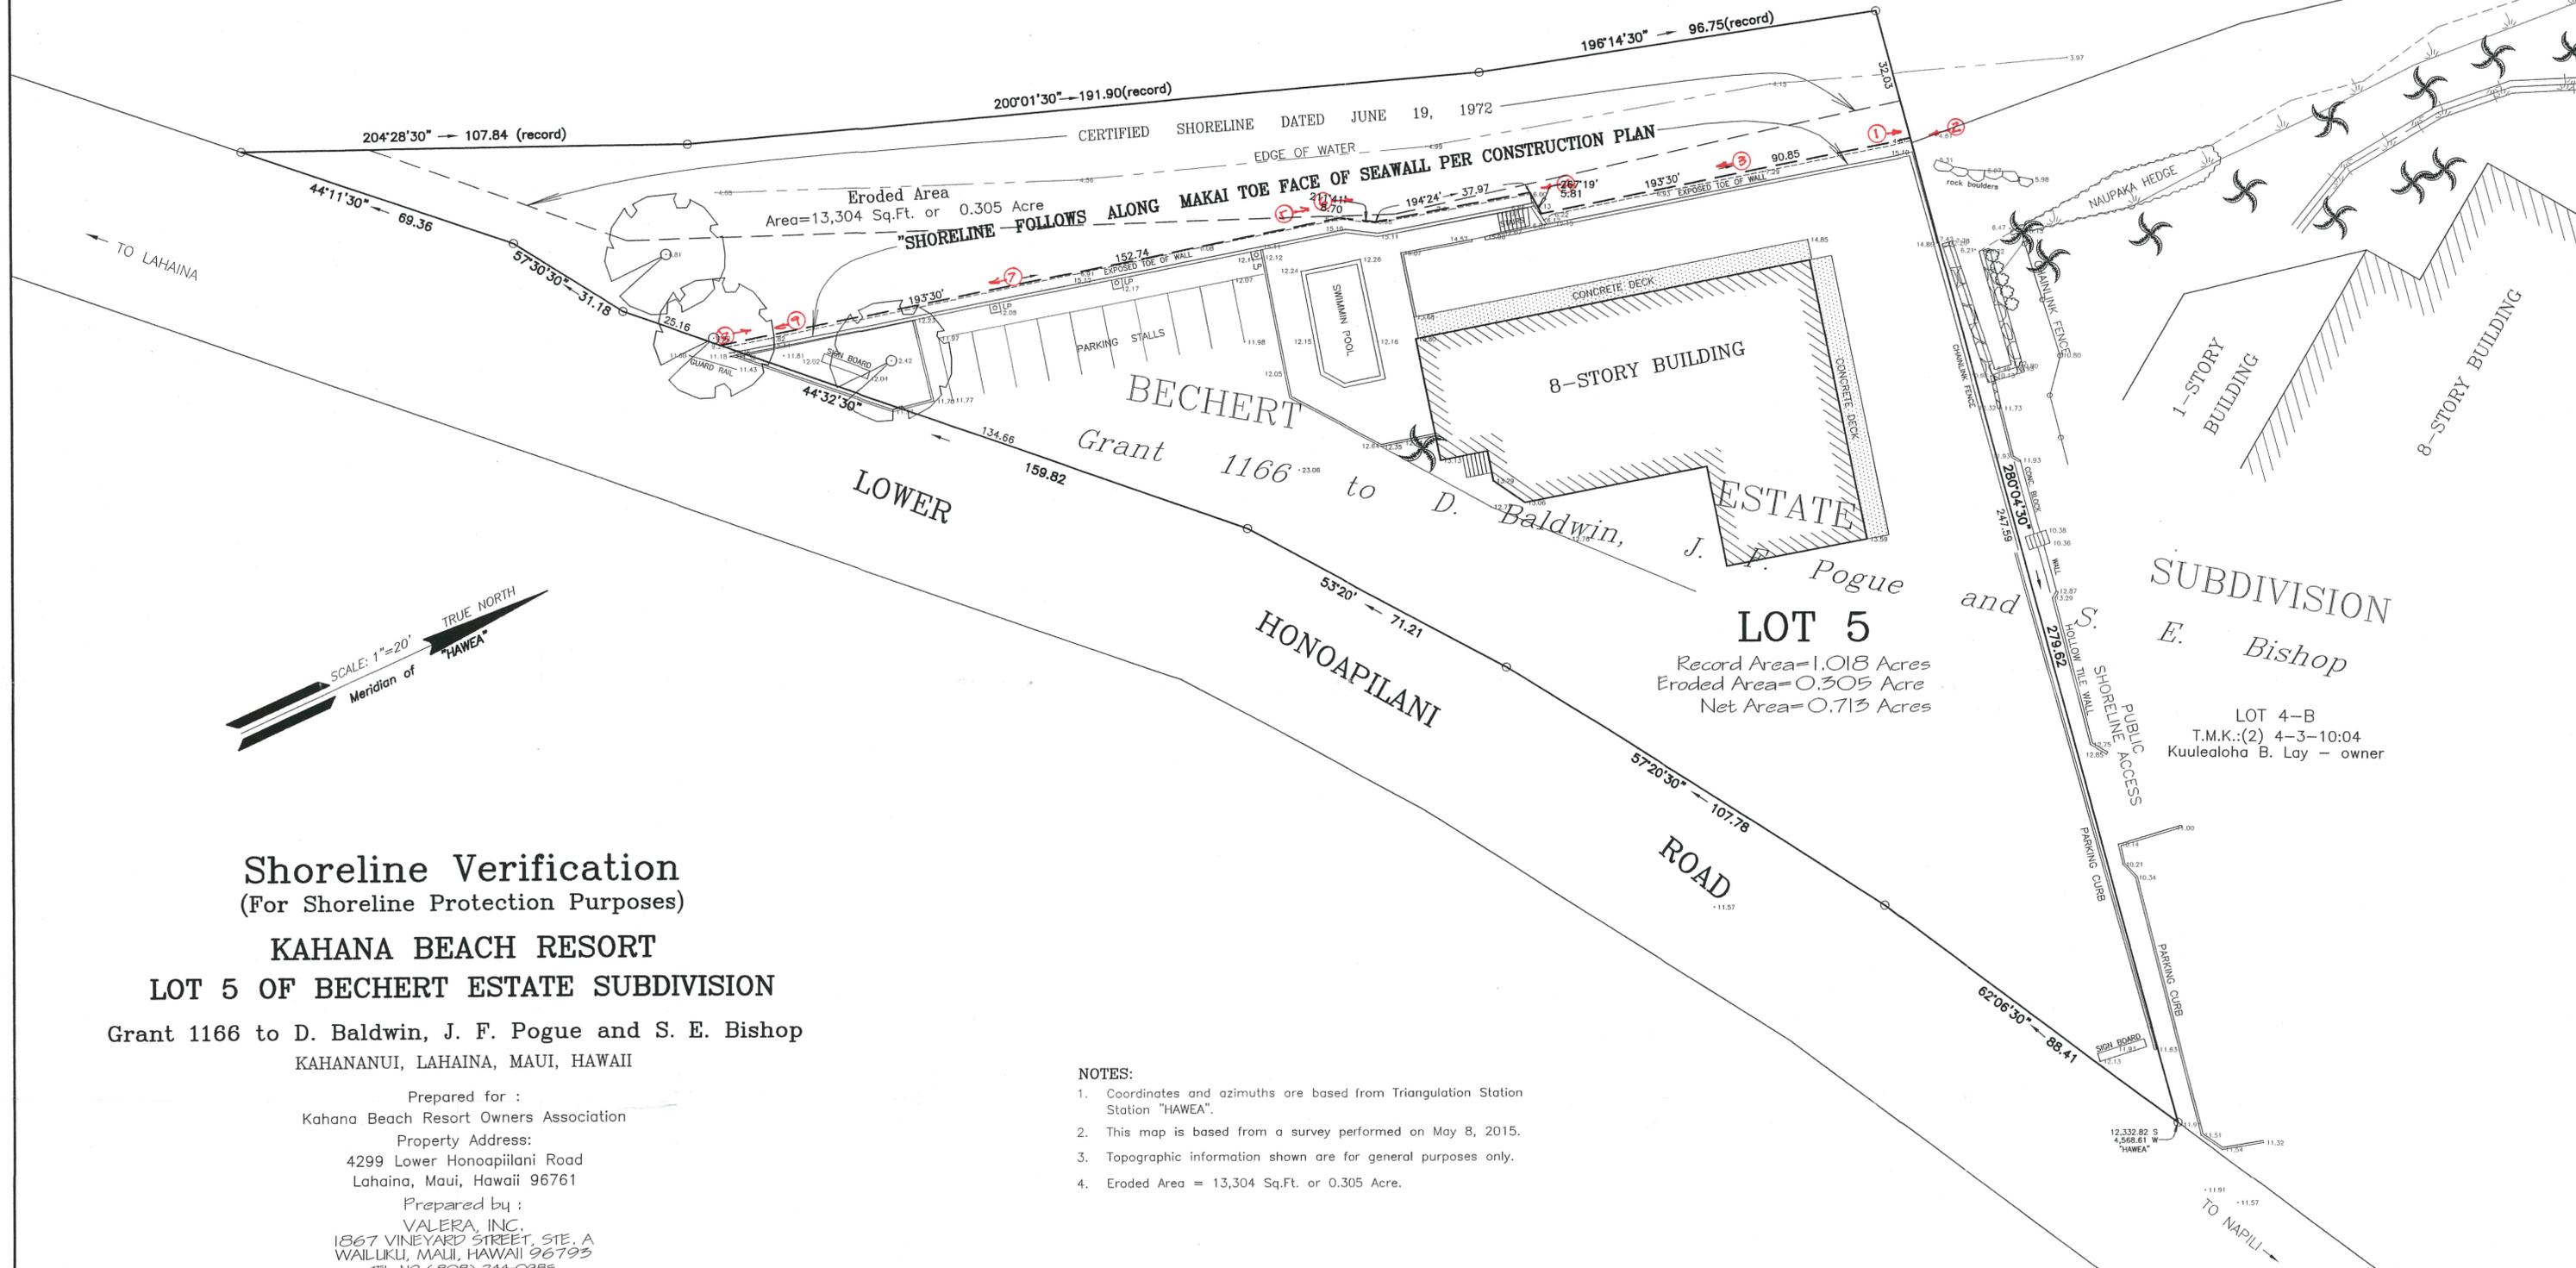

- NOTES:**
1. Coordinates and azimuths are based from Triangulation Station "HAWAII".
 2. This map is based from a survey performed on May 8, 2015.
 3. Topographic information shown are for general purposes only.
 4. Eroded Area = 13,304 Sq.Ft. or 0.305 Acre.

This work was prepared by me
 or under my direct supervision.
 VALERA, INC.

 Edgardo V. Valera Exp. 4/16
 Licensed Professional Land Surveyor
 State of Hawaii Certificate No. 5076



LOT 4-B
 T.M.K.:(2) 4-3-10:04
 Kuulealoa B. Lay - owner