

O C E A N

# SHORELINE CERTIFICATION MAP OF A PORTION OF LOT 13-A-5 OF THE MAILEPAI HUI LANDS

## HONOKEANA 1 & 2, KAAPALI, LAHAINA, MAUI, HAWAII

BEING A PORTION OF ROYAL PATENT 1663, APANA 2, LAND COMMISSION AWARD 8524 TO KONIA

SCALE: 1 IN. = 20 FT.

DATE: FEBRUARY 3, 2016

OWNER:


PREPARED BY:

NAPILI POINT 1  
5295 LOWER HONOAPILANI ROAD  
LAHAINA, HAWAII 96791



FUKUMOTO ENGINEERING, INC.  
1721 WILI PA LOOP, SUITE 203  
WAILUKU, HAWAII 96793

PH: (808) 242-8611  
EMAIL: office@femaui.com



THIS WORK WAS PREPARED BY ME OR UNDER MY SUPERVISION.

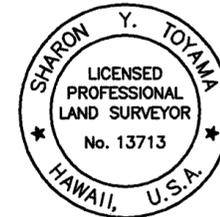


*Sharon Y. Toyama*  
SHARON Y. TOYAMA  
LICENSED PROFESSIONAL LAND SURVEYOR  
CERTIFICATE NO. 13713  
LICENSE EXPIRES 4/30/2016

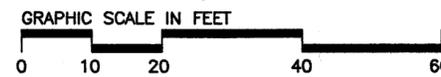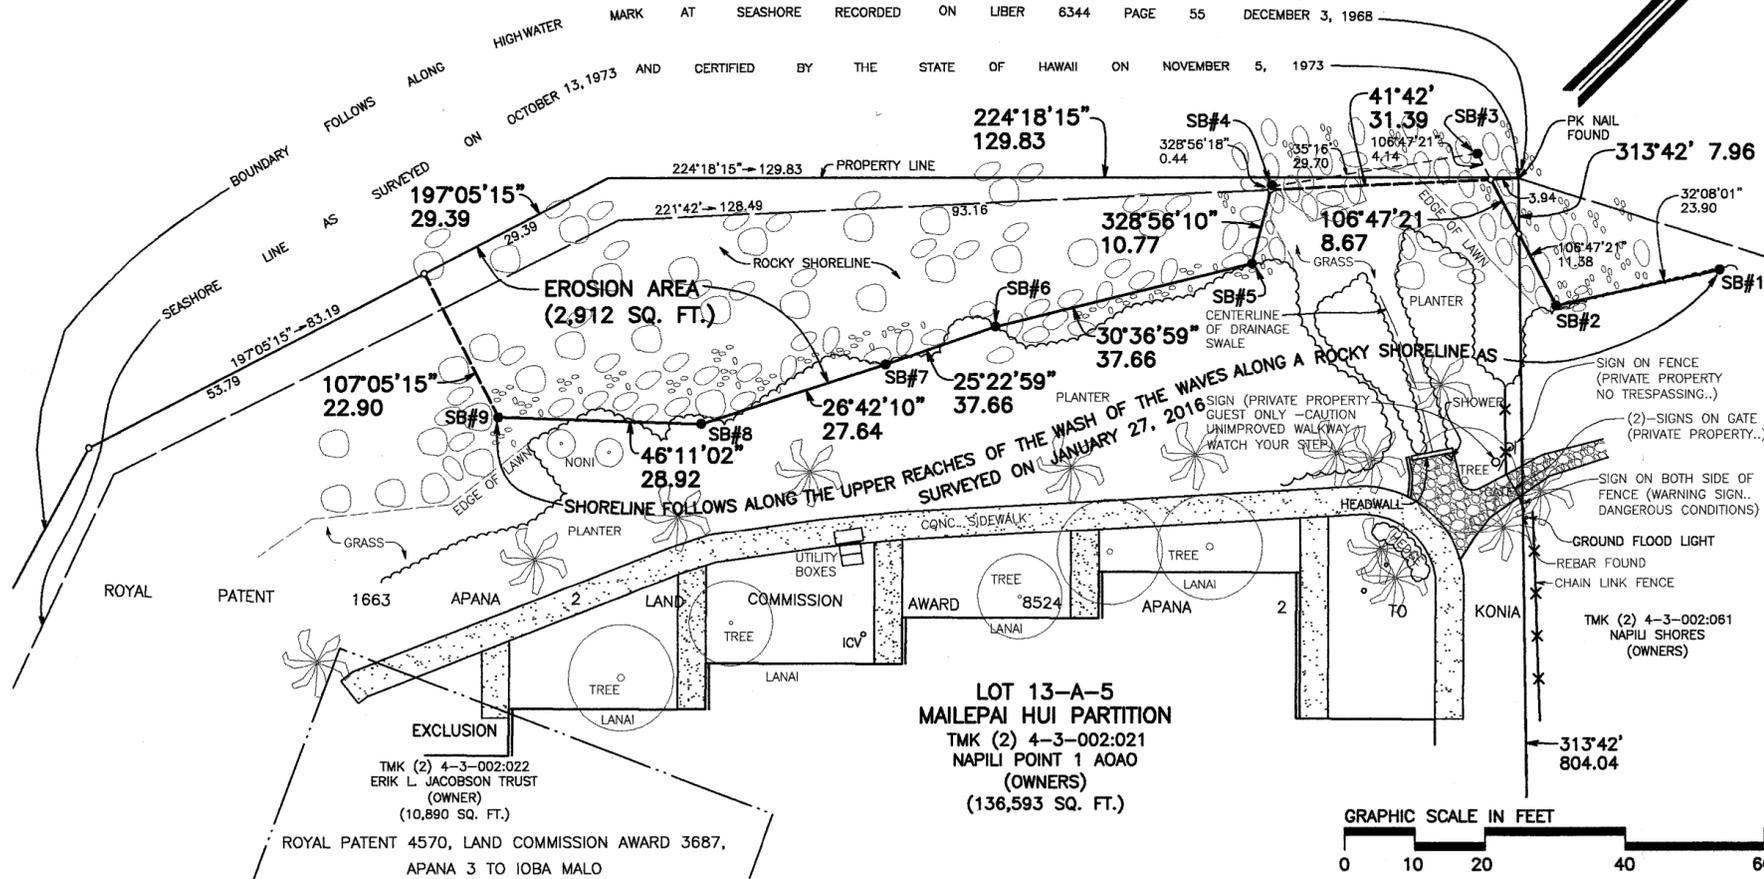

### LIMITS OF SURVEY

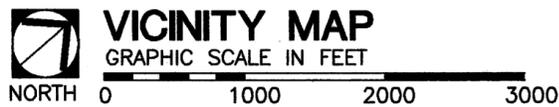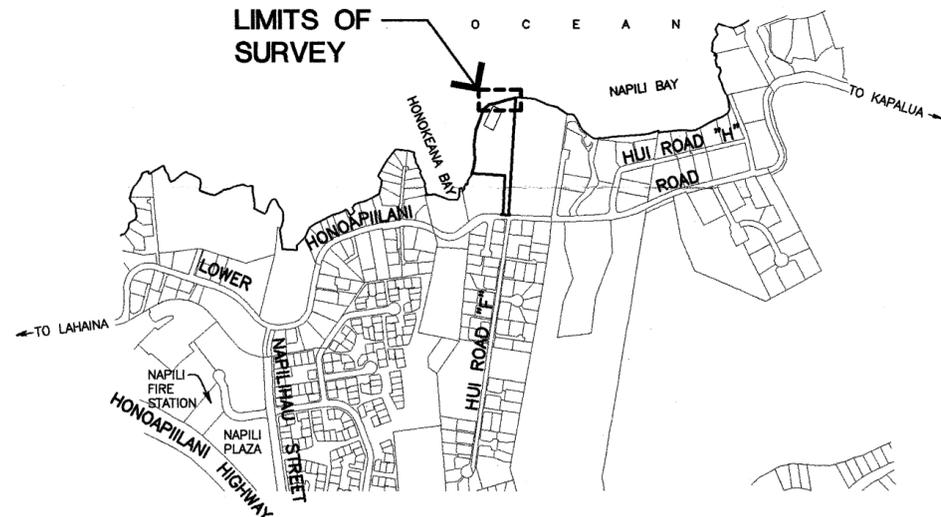

### LEGEND:

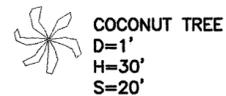

• SB#7 SHORELINE BOUNDARY STAKE NUMBER

- SHORELINE AS SURVEYED ON JANUARY 27, 2016 WHICH IS MAKAI OF PREVIOUSLY SHORELINE SURVEYED ON OCTOBER 13, 1973.
- SHORELINE AS SURVEYED ON OCTOBER 13, 1973 WHICH IS MAUKA OF CURRENT SHORELINE AS SURVEYED ON JANUARY 27, 2016.
- SHORELINE AS SURVEYED ON OCTOBER 13, 1973 WHICH IS MAUKA OF CURRENT SHORELINE AS SURVEYED ON JANUARY 27, 2016.
- SHORELINE AS SURVEYED ON JANUARY 27, 2016 WHICH IS MAUKA OF PREVIOUSLY SHORELINE SURVEYED ON OCTOBER 13, 1973.

### NOTES:

- ALL AZIMUTHS AND RECORD COORDINATES REFER TO GOVERNMENT SURVEY TRIANGULATION STATION "MALO'A".
- OWNERS OF ADJOINING PARCELS ARE TAKEN FROM THE COUNTY REAL PROPERTY TAX DIVISION RECORDS.
- EXISTING LIFETIME NONEXCLUSIVE 5-FT. WIDE EASEMENT FOR PEDESTRIAN BEACH ACCESS PURPOSES FROM THE ADJOINING ROAD TO THE BEACH IN FAVOR OF AUGUST REIMANN, JR., AFFECTING LOT 13-A-5 RECORDED IN LIBER 11600 PAGE 446 DATED OCTOBER 3, 1975.
- DATE OF SURVEY: JANUARY 27, 2016.

TAX MAP KEY (2) 4-3-002:021