



K A N E O H E B A Y

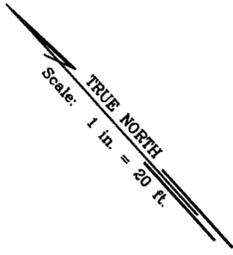

SHORELINE FOLLOWS ALONG SEAWARD FACE OF SEAWALL AS LOCATED ON DECEMBER 28, 2011

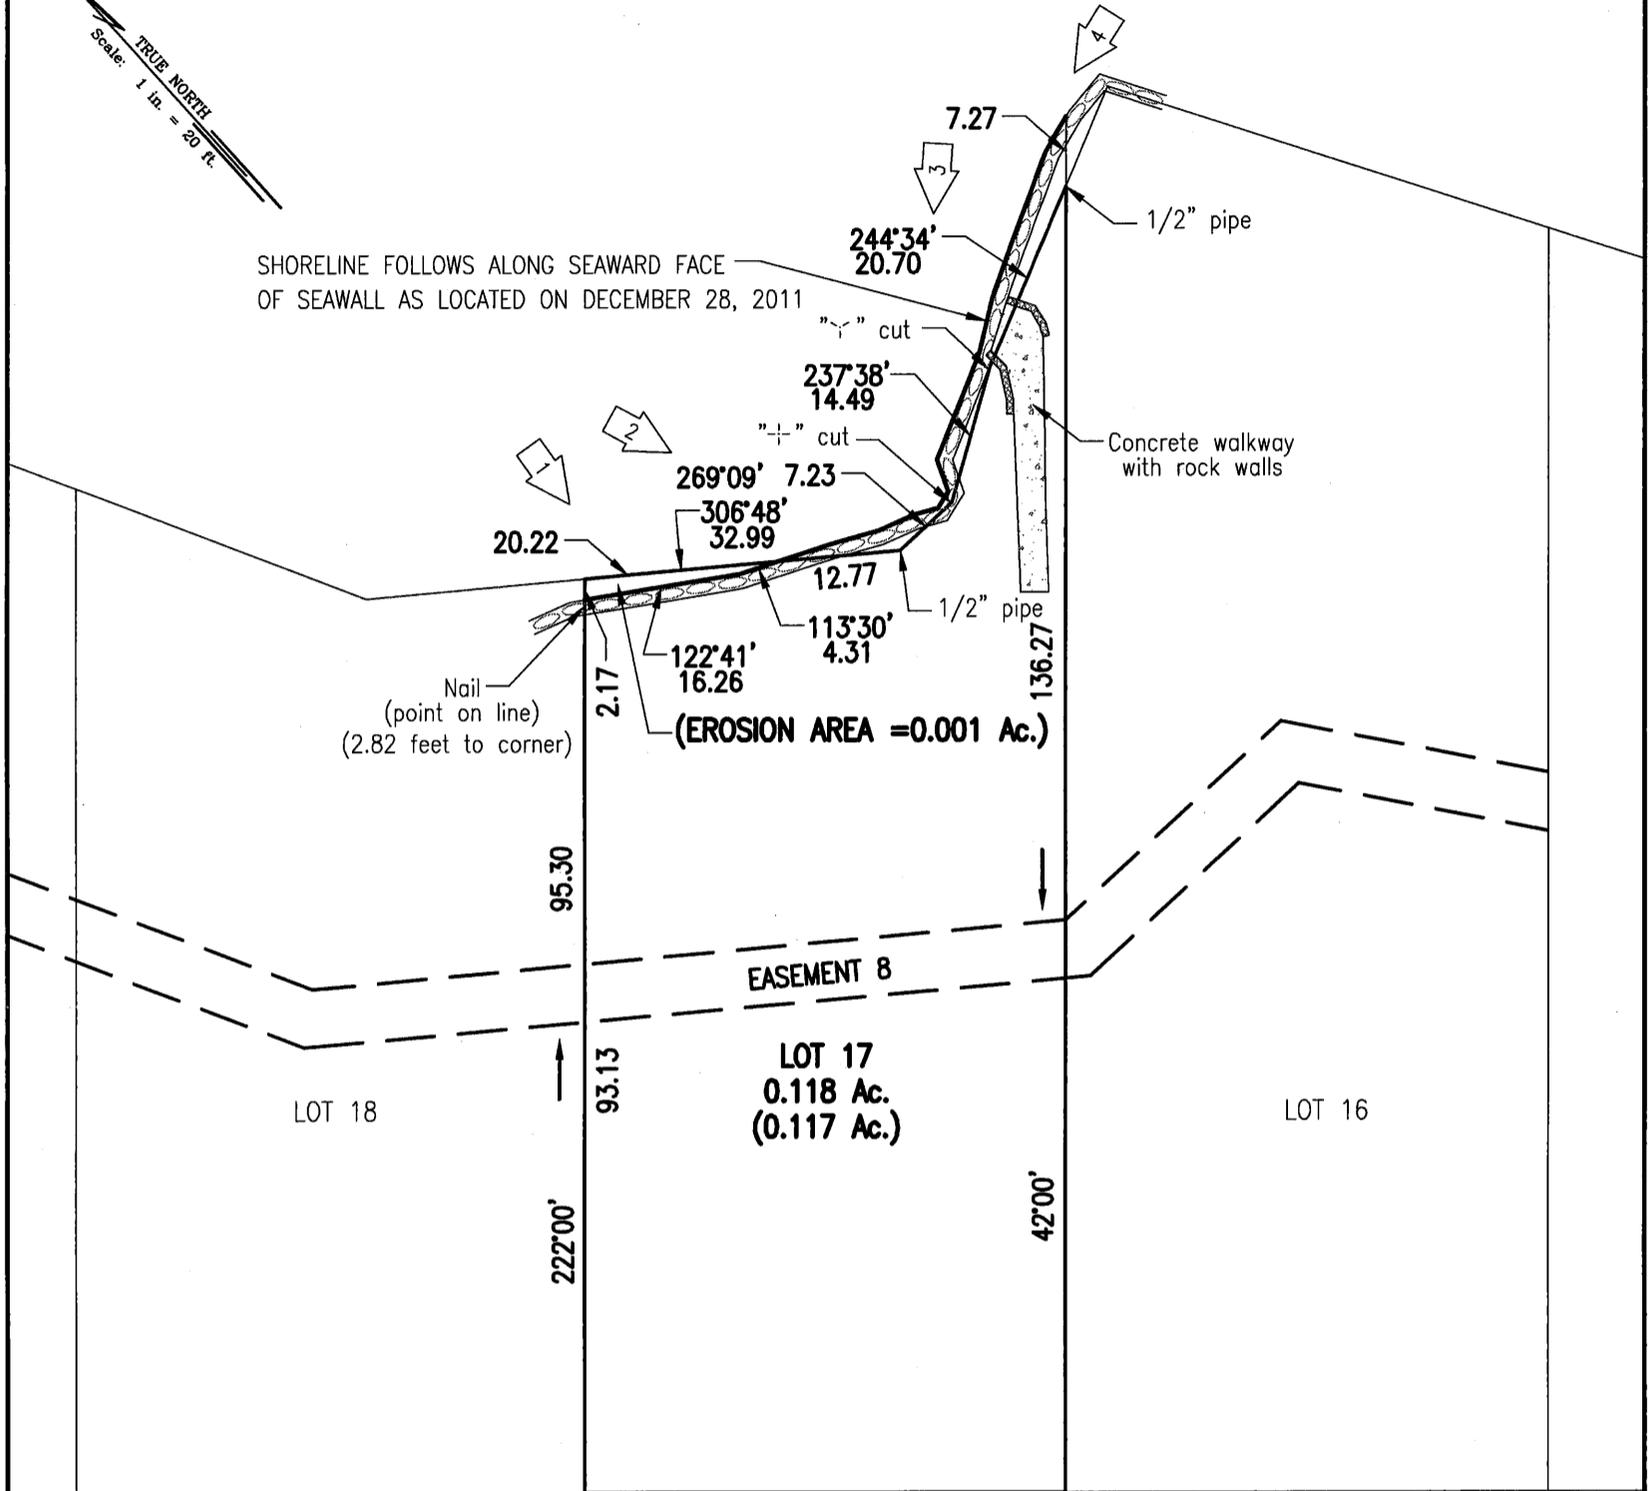

LOT 18

LOT 17
0.118 Ac.
(0.117 Ac.)

LOT 16

132'00" ← 50.00

I P U K A S T R E E T



SHORELINE MAP
LOT 17
LAND COURT CONSOLIDATION 171
AS SHOWN ON MAP 1

Heeia, Koolaupoko, Oahu, Hawaii
Date: December 28, 2011
Tax Map Key: (1)4-6-07:111
Owner: Jon J. Tasaki

This work was prepared by me or under my supervision

Wesley T. Tengan EXP. 4/12
WESLEY T. TENGAN
LICENSED PROFESSIONAL LAND SURVEYOR
Certificate Number 6958

Note: denotes position and direction of photograph