

S
E
A


Shoreline boundary as shown on
Land Court Application 1095 (Map 15)

TRUE NORTH
Scale: 1 in = 30 ft

Shoreline as certified on October 24, 2000

Shoreline follows along vegetation and
debris line as located on February 26, 2013

Erosion Area = 1,007 Sq. Ft.

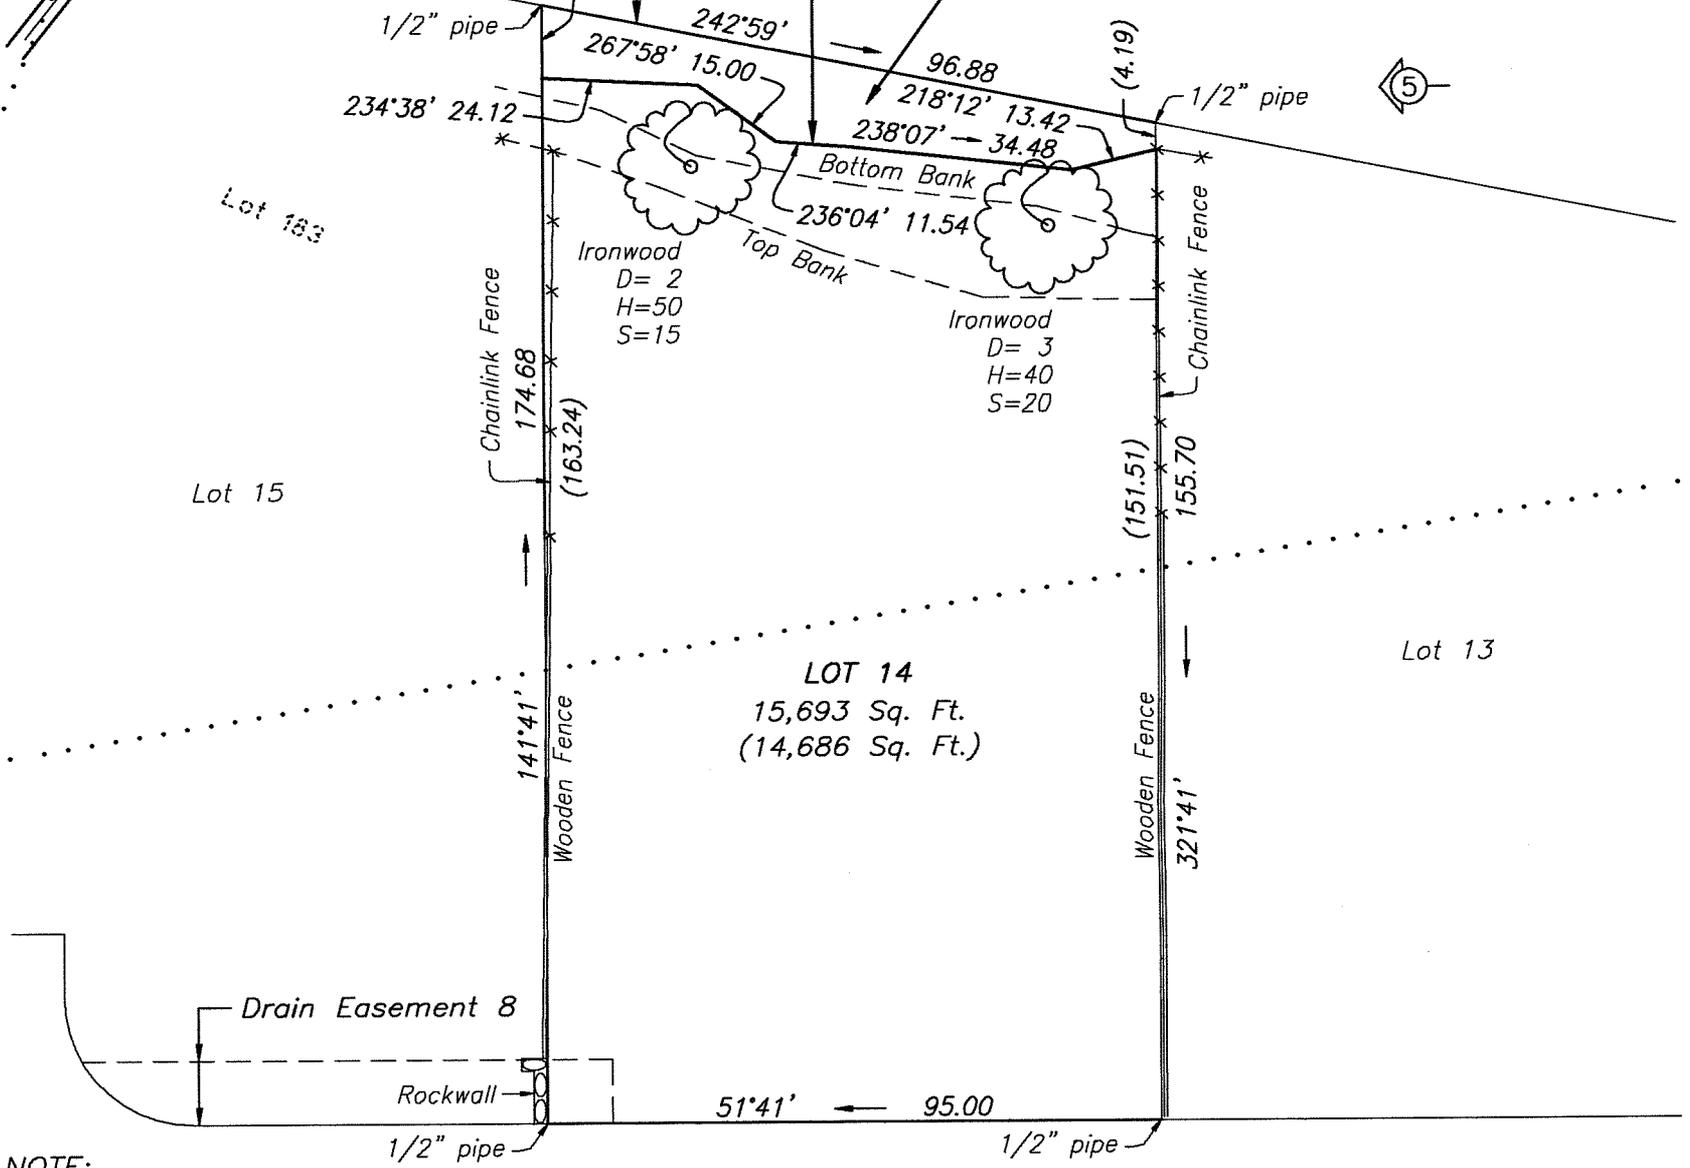

NOTE:

1. (2) - Direction of photographs taken
on February 26, 2013 at 3:00 PM.

N A P O O N A L A P L A C E

This work was prepared by me
or under my supervision

GIL P. BUMANGLAG
Licensed Professional Land Surveyor
Certificate Number 8948
Exp. Date: April 30, 2014



SHORELINE SURVEY MAP
LOT 14 OF MAP 1
LAND COURT CONSOLIDATION 211
Tax Map Key: (1) 5-8-006: 044
At KAUNALA, KOOLAULOA, OAHU, HAWAII
Owner: SBC, LLC
Eric P. Tema, President
Site Address: 58-189 Napoonala Place, Haleiwa

Date: February 26, 2013

FB No. G-303: 78
c:\proj\shore\napoonala22613shore

GIL SURVEYING SERVICES, inc.
1442 UILA STREET HONOLULU HAWAII 96818

10" x 15" = 1.04 sq. ft.