


S E A

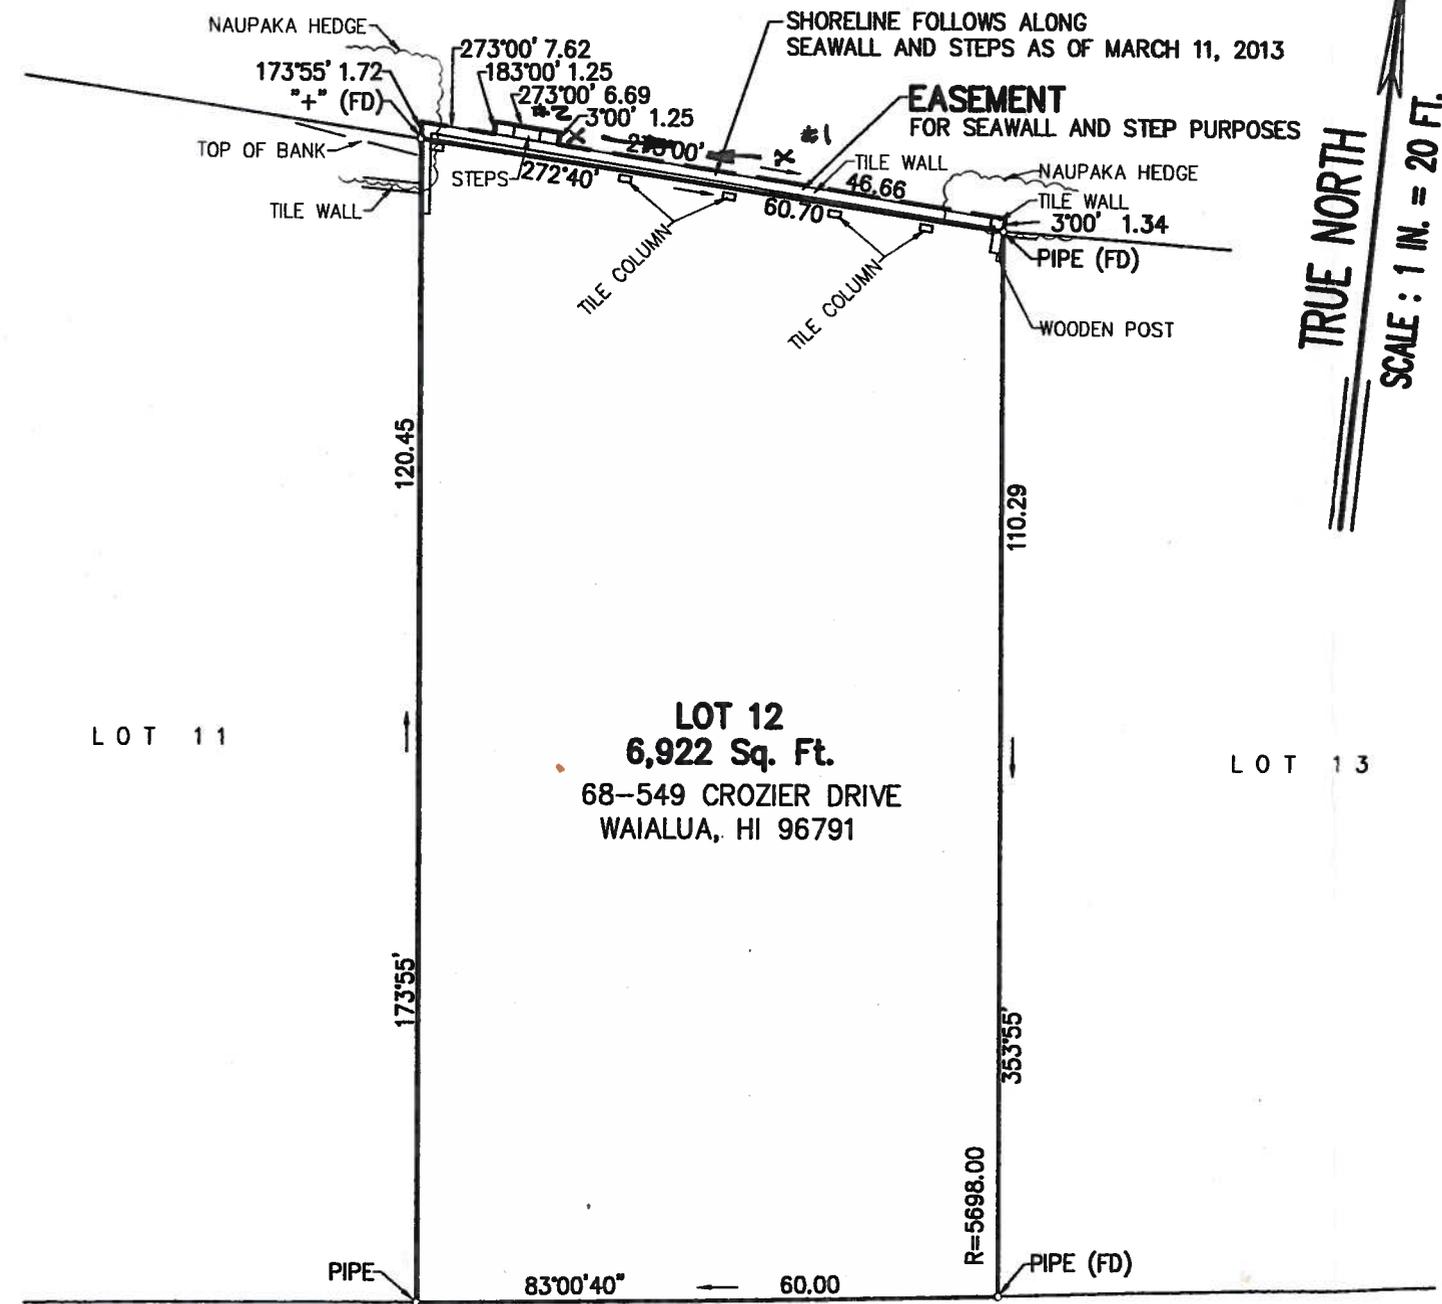

TRUE NORTH
SCALE : 1 IN. = 20 FT.

MAP SHOWING SHORELINE AFFECTING LOT 12, LAND COURT APPLICATION 609 AT MOKULEIA, WAIALUA, OAHU, HAWAII

SCALE : 1 IN. = 20 FT.
MARCH 15, 2013 WALTER P. THOMPSON, INC.

OWNER: CHRISTINE FUSS, SUCCESSOR TRUSTEE
OF THE PRISCILLA JANE MCAULIFFE
LIVING TRUST
c/o EAVES REALTY
68-700 CROZIER DRIVE
WAIALUA, HI 96791



THIS WORK WAS PREPARED BY
ME OR UNDER MY SUPERVISION

James R. Thompson
EXP: 4/30/14

CROZIER DRIVE

NOTE:
AREA OF EASEMENT = 101 SQ. FT. IN FAVOR OF LOT 12

12076c01.dwg/1604.14/fdja/062012