
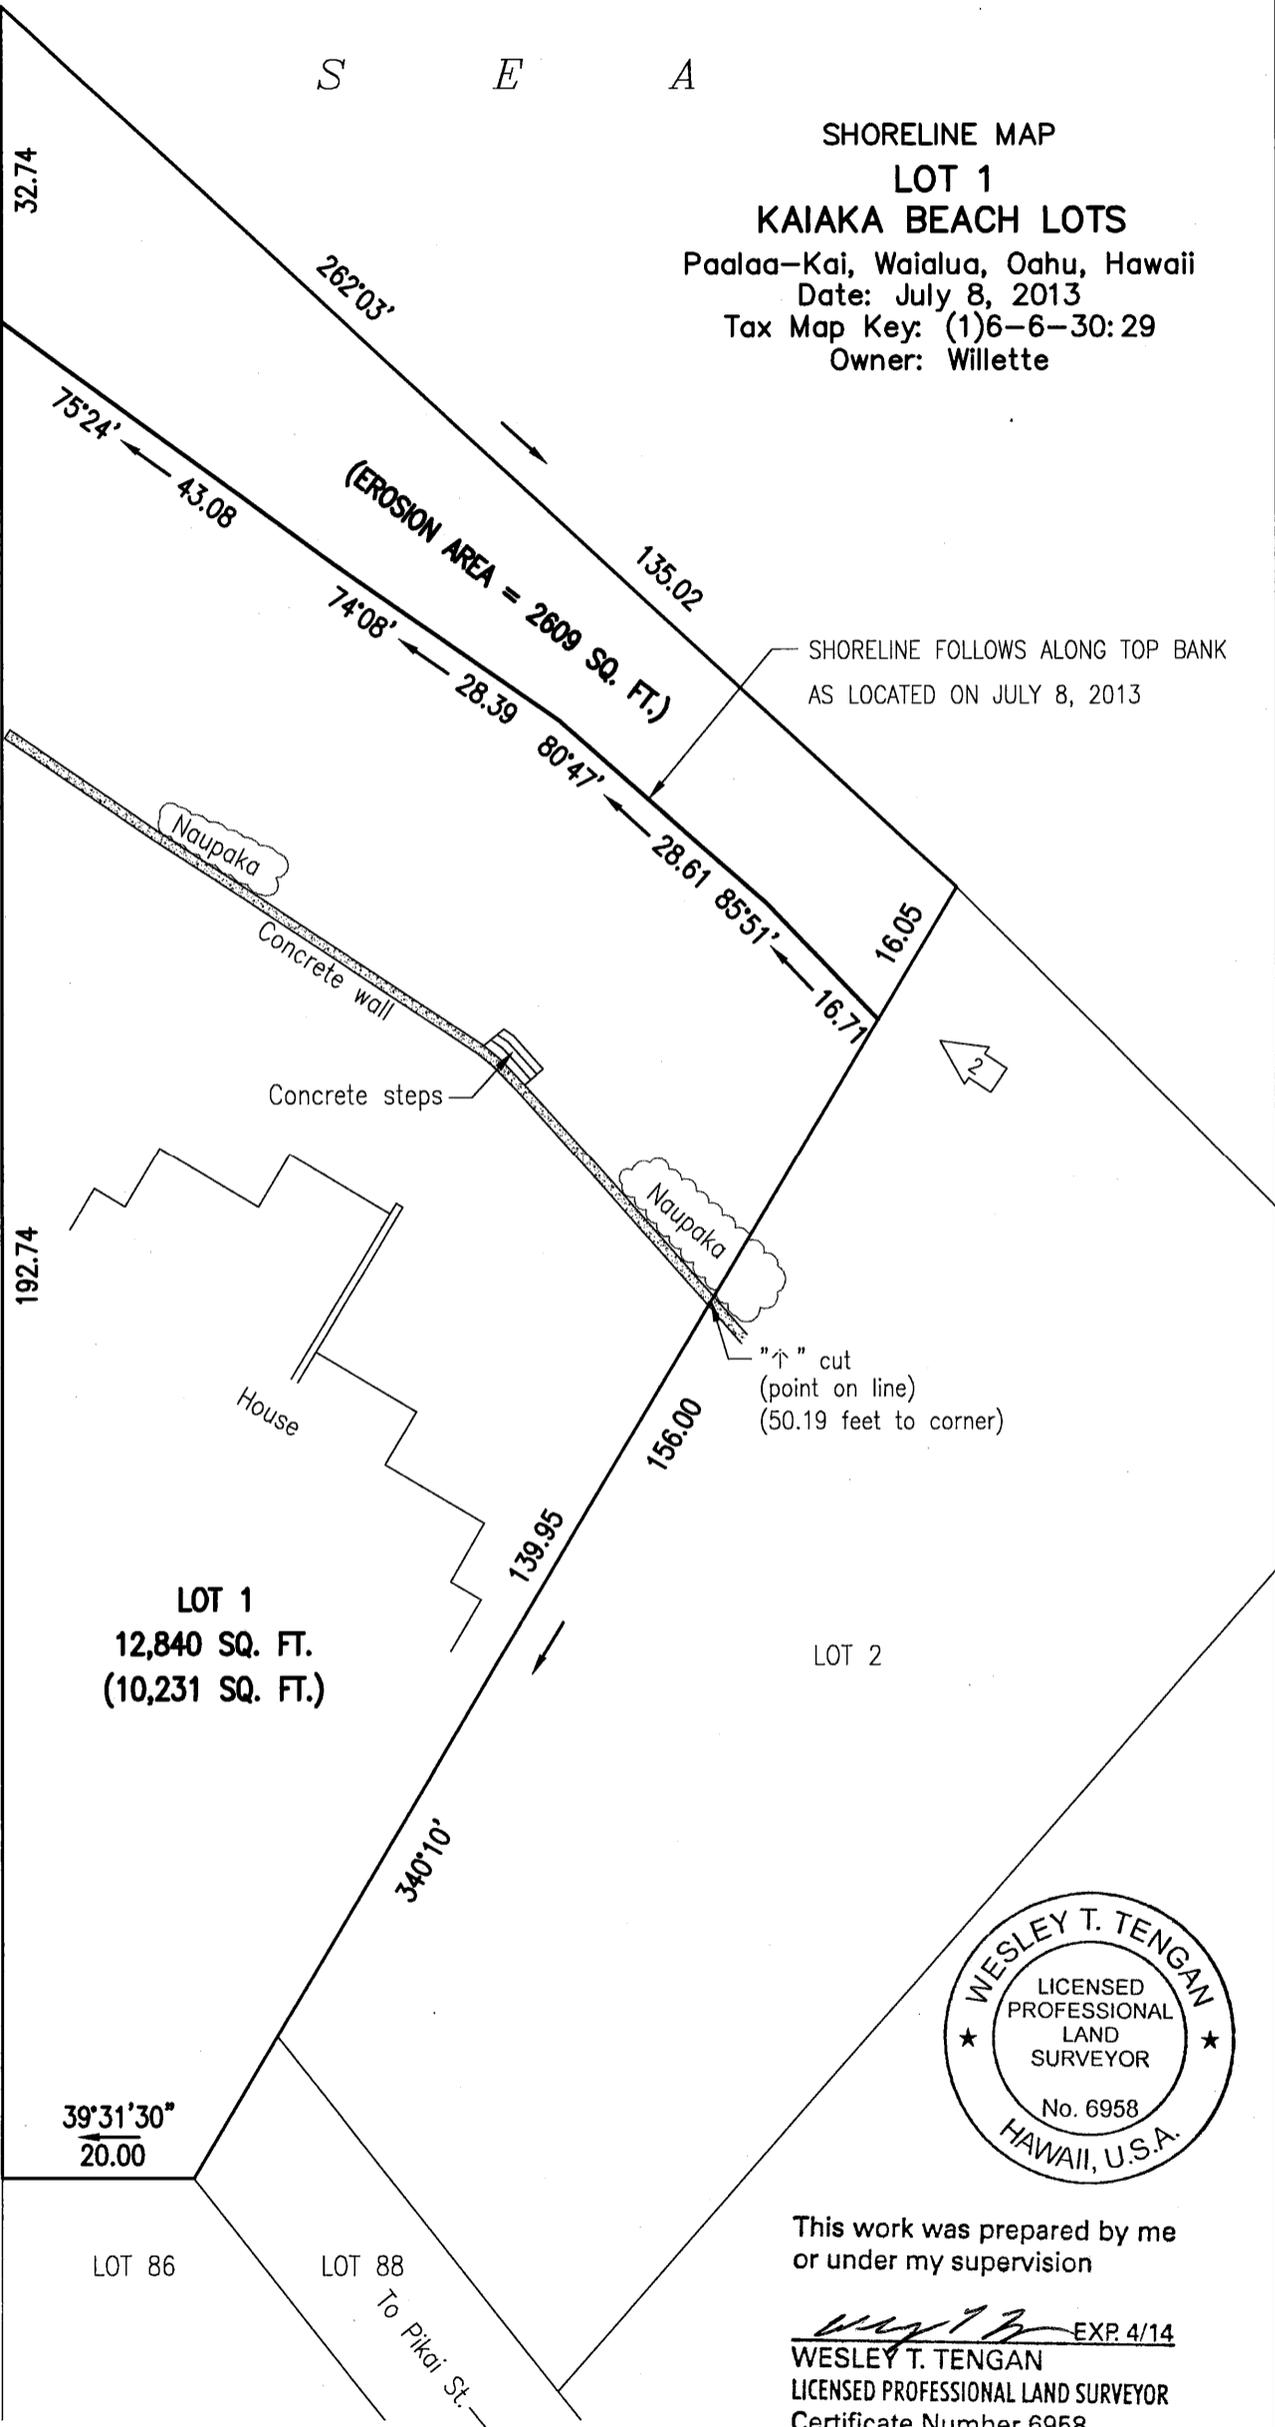


S E A

SHORELINE MAP
LOT 1
KAIKA BEACH LOTS

Paalaa-Kai, Waialua, Oahu, Hawaii
Date: July 8, 2013
Tax Map Key: (1)6-6-30:29
Owner: Willette

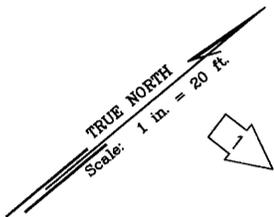

"↑" cut
(point on line)
(82.99 feet to corner)

SHORELINE FOLLOWS ALONG TOP BANK
AS LOCATED ON JULY 8, 2013

"↑" cut
(point on line)
(50.19 feet to corner)

PARCEL 7

LOT 1
12,840 SQ. FT.
(10,231 SQ. FT.)

LOT 2

39'31'30"
20.00

LOT 86

LOT 88

To Pikai St.



This work was prepared by me
or under my supervision

Wesley T. Tengan EXP. 4/14
WESLEY T. TENGAN
LICENSED PROFESSIONAL LAND SURVEYOR
Certificate Number 6958

Note: denotes position and direction of photograph