


S E A



SHORELINE FOLLOWS ALONG DEBRIS LINE AS LOCATED ON FEBRUARY 26, 2014

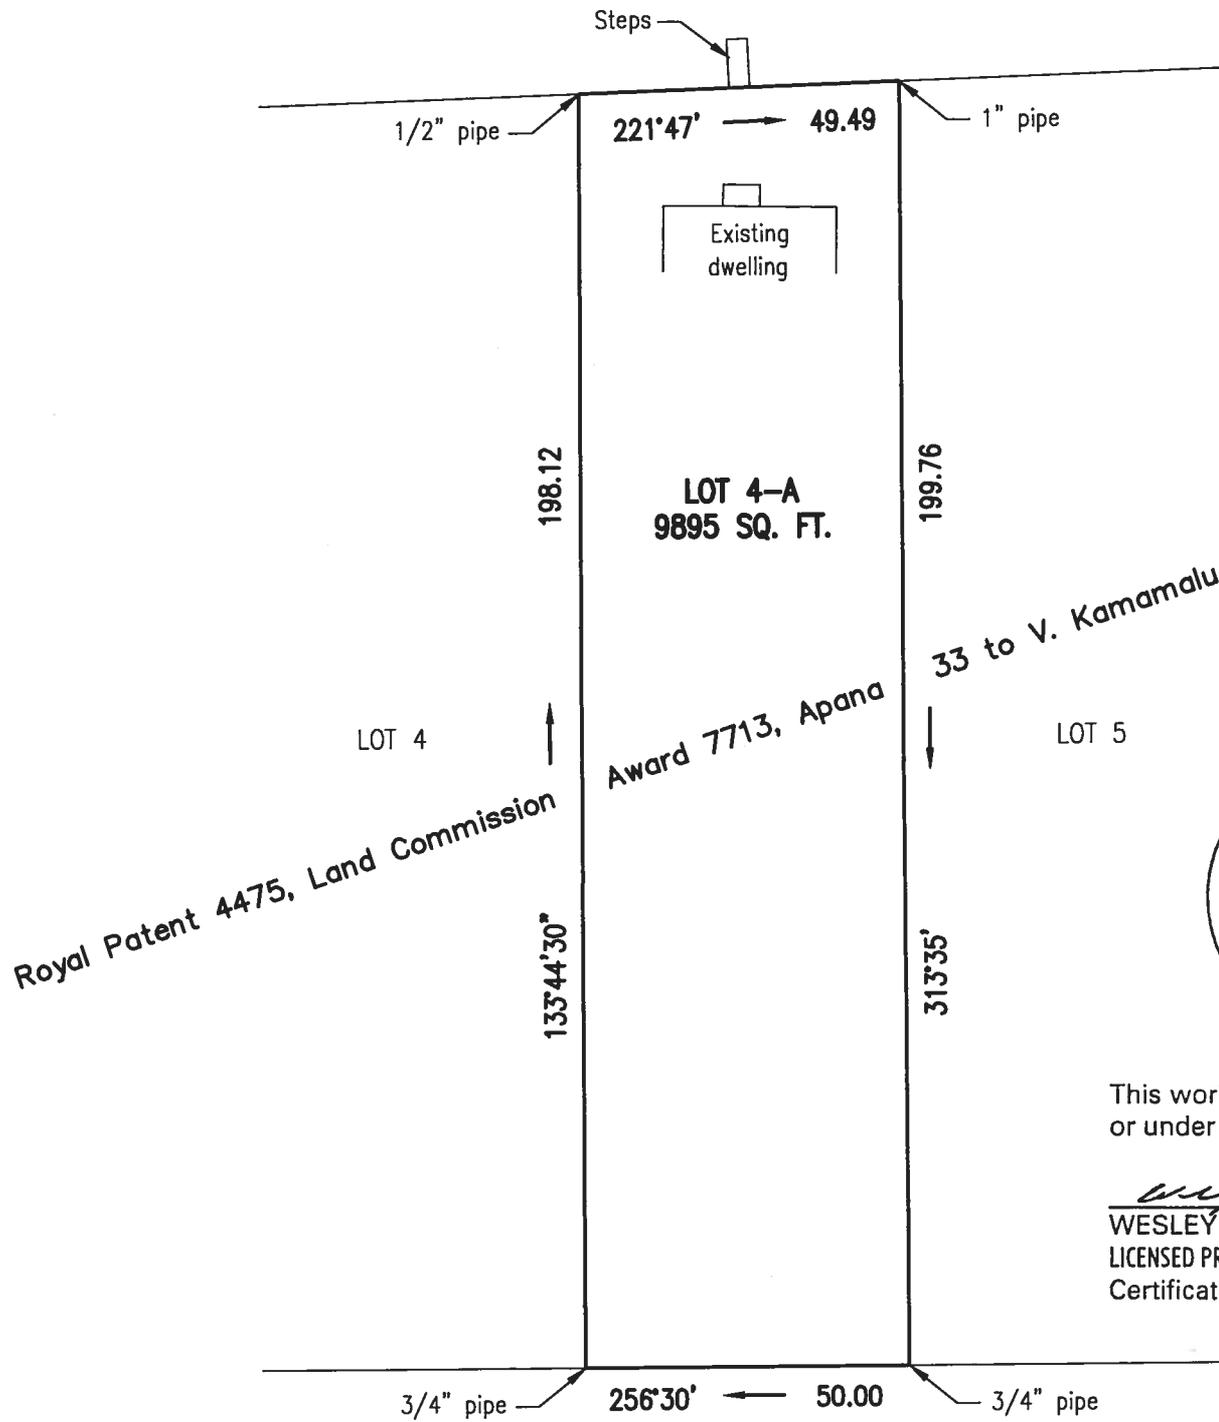

This work was prepared by me or under my supervision

Wesley T. Tengan EXP. 4/14
 WESLEY T. TENGAN
 LICENSED PROFESSIONAL LAND SURVEYOR
 Certificate Number 6958

K A M E H A M E H A H I G H W A Y

SHORELINE MAP
 LOT 4-A
 SECTION A
 KAWAILOA BEACH LOTS
 Being a portion of Royal Patent 4475, Land Commission Award 7713, Apana 33 to V. Kamamalu
 Kawaiiloa, Waialua, Oahu, Hawaii
 Date: February 26, 2014
 Tax Map Key: (1)6-1-10:12
 Owner: Wade Barrow

Note:  denotes position and direction of photograph