

WAILUPE CIRCLE

TRUE NORTH
SCALE: 1 IN. = 30 FT.

MAP SHOWING
SHORELINE SURVEY
AFFECTING

LOT 37, LAND COURT APPLICATION 1596
AT WAILUPE, HONOLULU, OAHU, HAWAII

SCALE: 1 IN. = 30 FT.

JULY 21, 2014 WALTER P. THOMPSON, INC.

LOT 38

PROPERTY ADDRESS:
154 WAILUPE CIRCLE
HONOLULU, HI 96821

LOT 37
13,826 Sq. Ft.


LOT 36



THIS WORK WAS PREPARED BY
ME OR UNDER MY SUPERVISION

James R. Thompson
Exp. 04/30/16

OWNER: MICHAEL PIETSCH, JR.
P.O. BOX 2196
HONOLULU, HI 96805

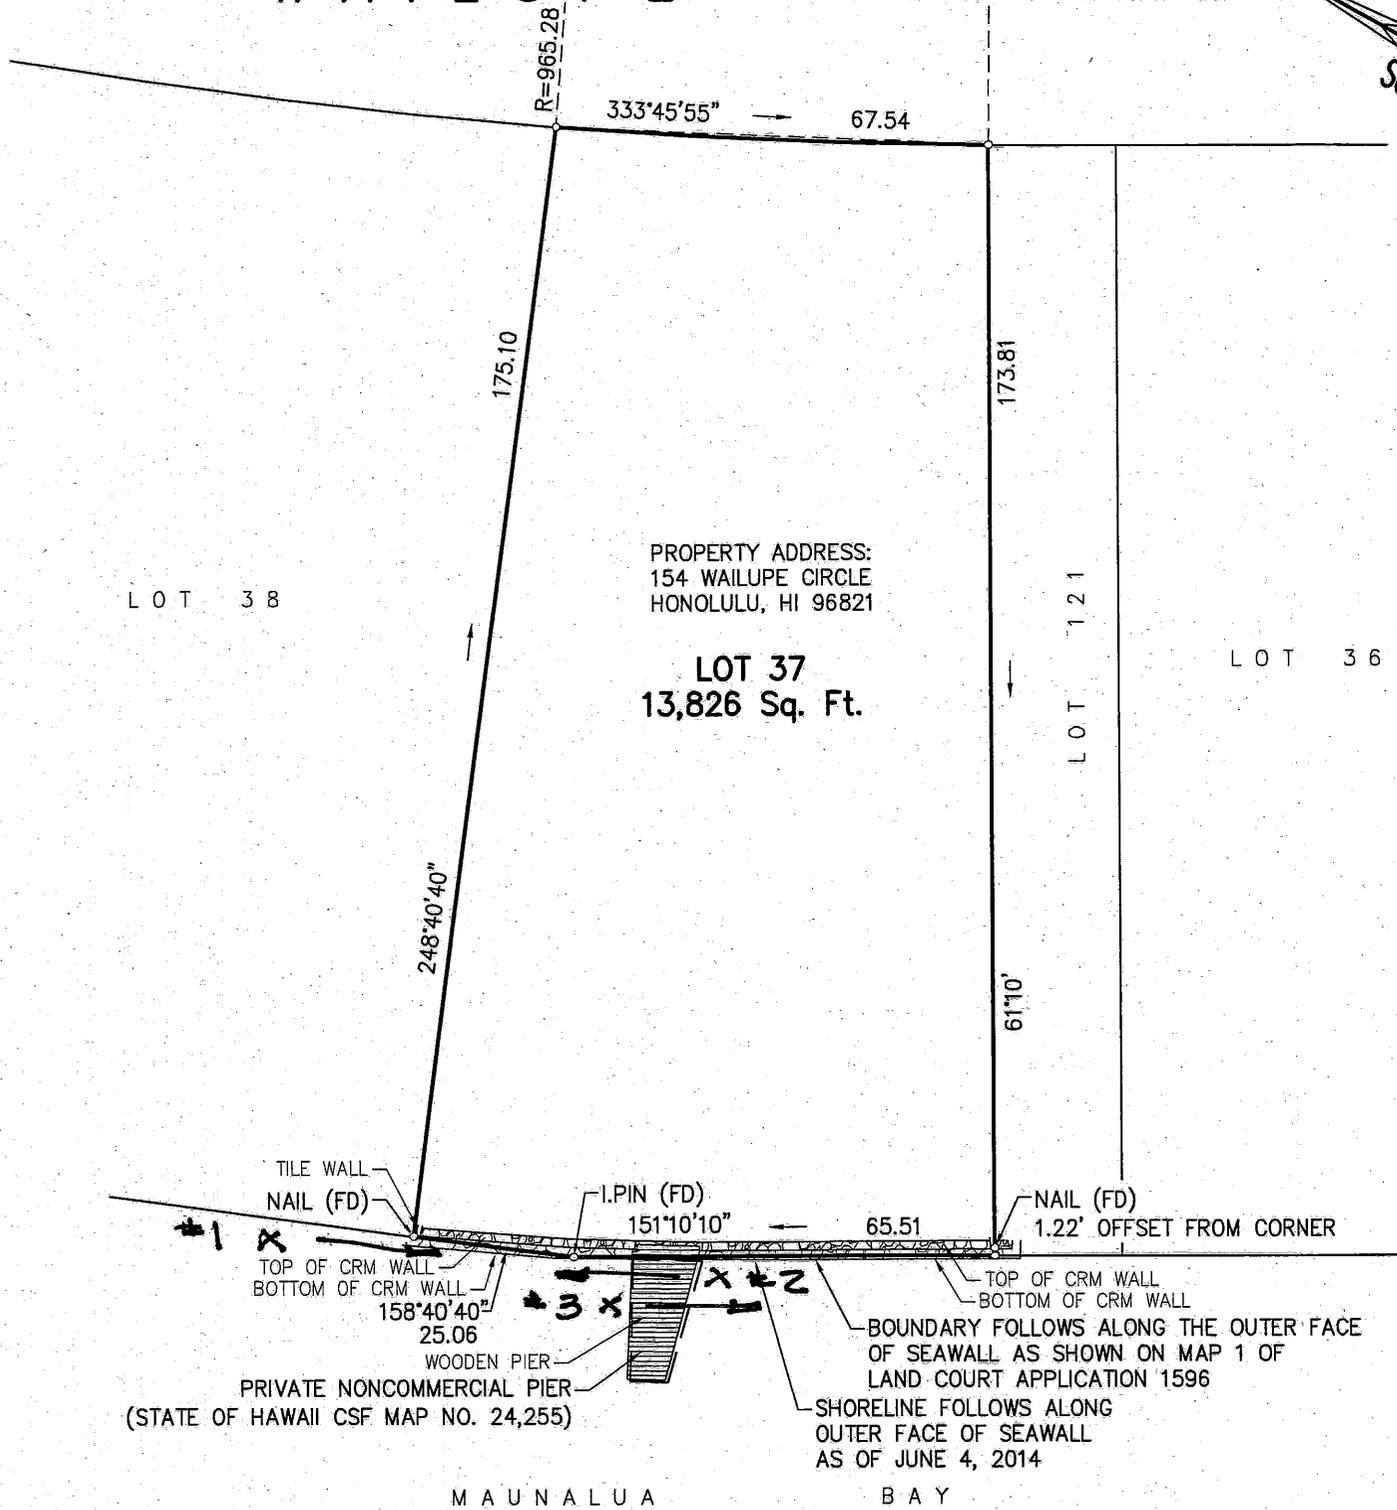

14075c00.dwg/1626.48/fdja/20140604