



SHORELINE FOLLOWS ALONG
BOTTOM BANK AS LOCATED ON
SEPTEMBER 25, 2014.

SEA

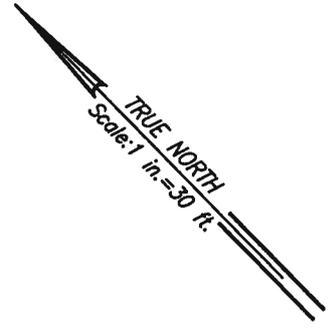

Shoreline as certified
on December 23, 2013

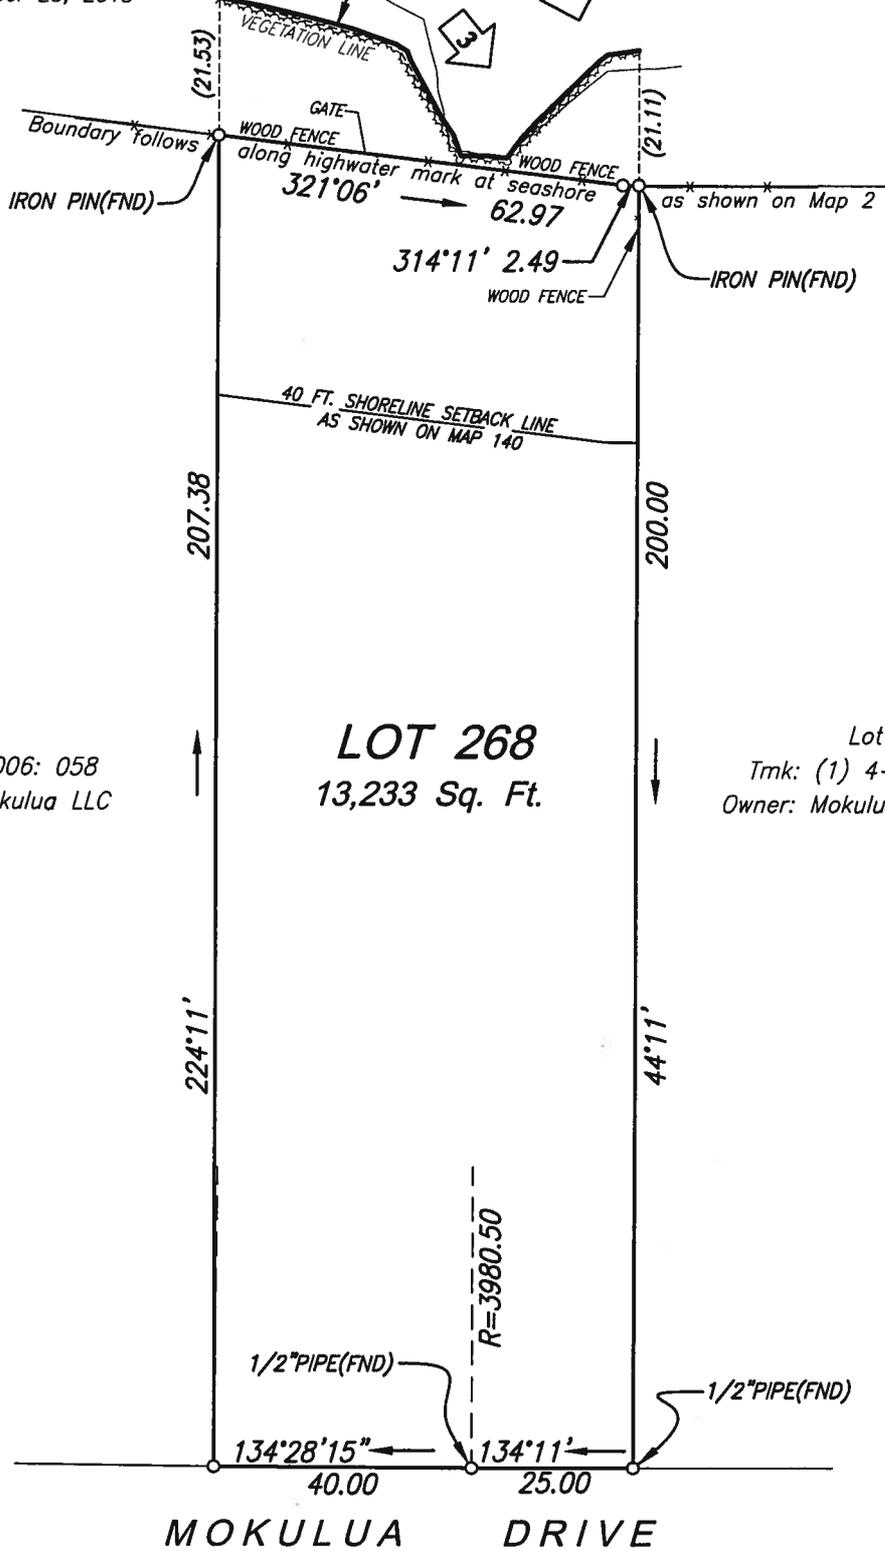

Lot 38
Tmk: (1) 4-3-006: 058
Owner: 1056 Mokulua LLC

LOT 268
13,233 Sq. Ft.

Lot 269
Tmk: (1) 4-3-006: 091
Owner: Mokulua Windward LLC

**SHORELINE SURVEY
LOT 268
OF LAND COURT
APPLICATION 505 (MAP 140)
AT KAILUA, KOOLAUPOKO, OAHU, HAWAII
TAX MAP KEY: (1) 4-3-006: 059**

OWNERS: 1064 Mokulua LLC
ADDRESS: 1064 Mokulua Drive
Kailua, Hawaii 96734



This work was prepared by me
or under my direct supervision.

Robert K.Y. Lee

Robert K.Y. Lee
Licensed Professional Land Surveyor
Certificate Number 5075

Denotes approximate position and direction
of Shoreline Photographs.

Notes:

1. Azimuths and Coordinates are referred to Government Survey Triangulation Station "MOKAPU" Δ.

OCTOBER 14, 2014