
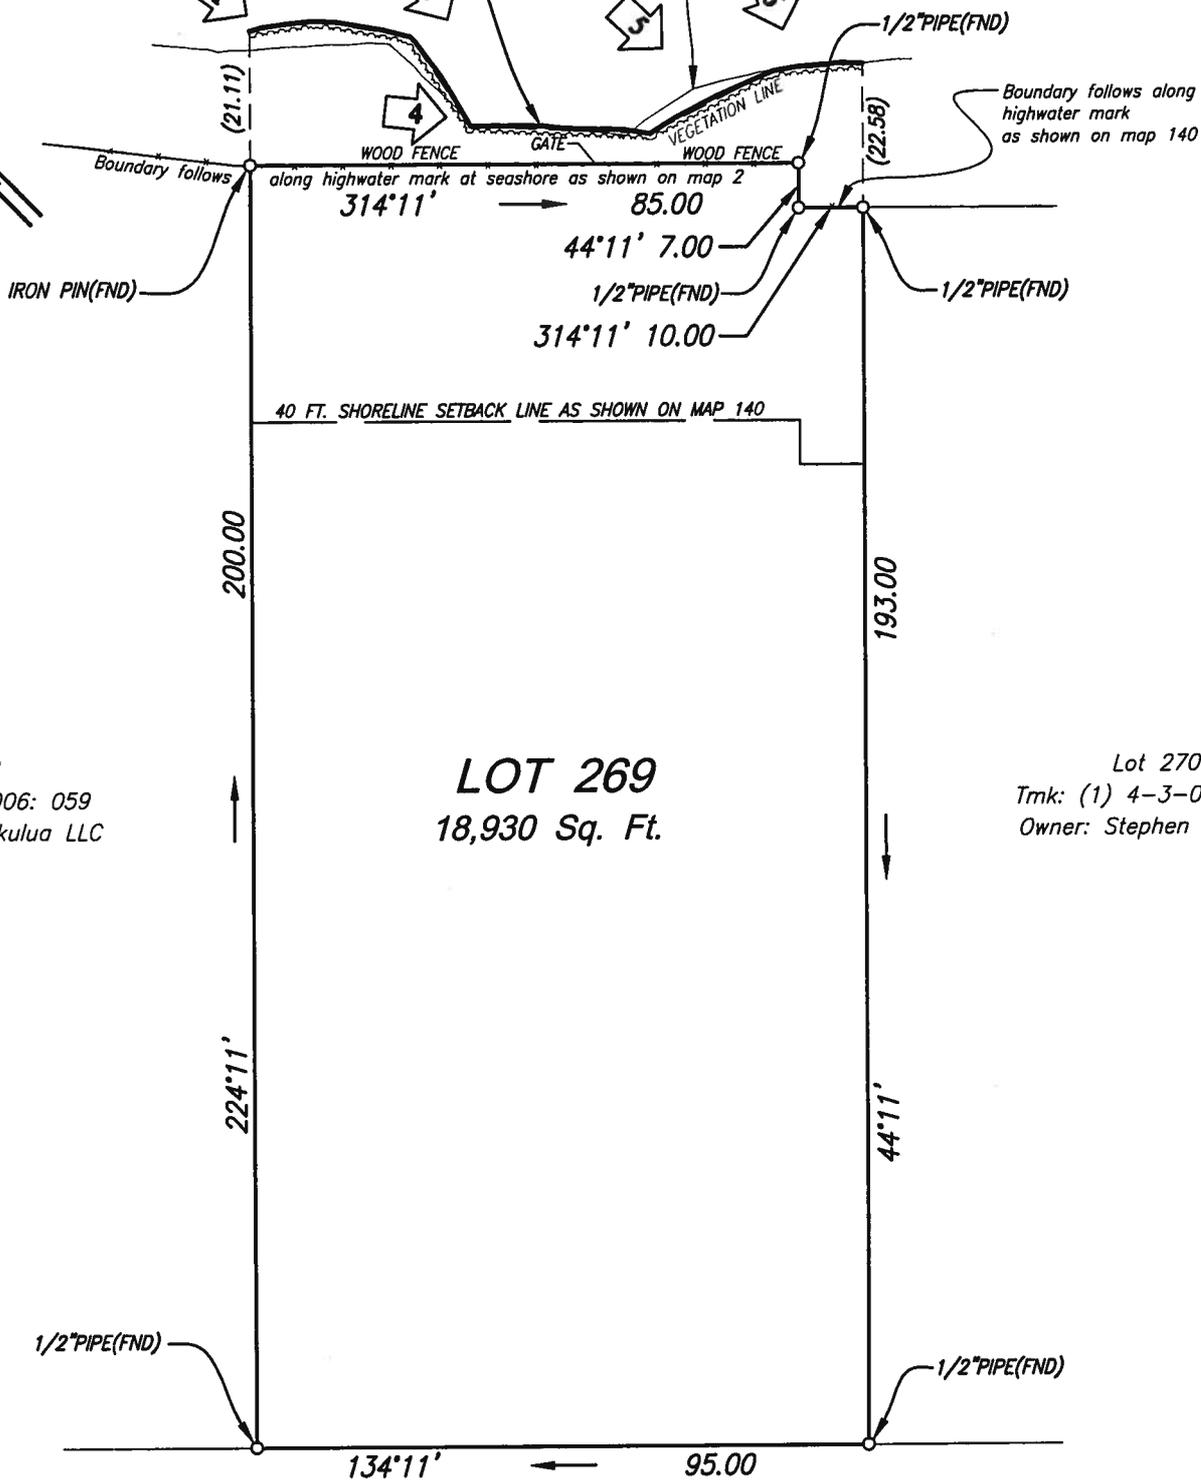


SHORELINE FOLLOWS ALONG  
BOTTOM BANK AS LOCATED  
ON SEPTEMBER 25, 2014.

SEA

Shoreline as certified  
on December 23, 2013

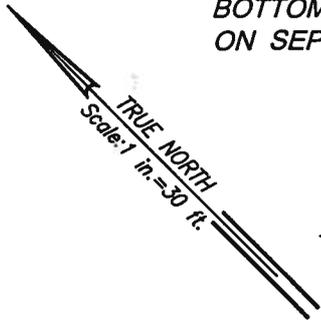

Lot 268  
Tmk: (1) 4-3-006: 059  
Owner: 1064 Mokulua LLC

**LOT 269**  
18,930 Sq. Ft.

Lot 270  
Tmk: (1) 4-3-006: 060  
Owner: Stephen G. Clapp

MOKULUA DRIVE

**SHORELINE SURVEY**  
**LOT 269 (MAP 140)**  
**OF LAND COURT APPLICATION 505**  
**AT KAILUA, KOOLAUPOKO, OAHU, HAWAII**  
**TAX MAP KEY: (1) 4 - 3 - 006: 091**

OWNER: MOKULUA WINDWARD LLC  
ADDRESS: 1070 Mokulua Drive  
Kailua, Hawaii 96734



This work was prepared by me  
or under my direct supervision.

*Robert K.Y. Lee*

Robert K.Y. Lee  
Licensed Professional Land Surveyor  
Certificate Number 5075

**LEGEND:**

FND = FOUND  
TMK = TAX MAP KEY

➡ Denotes approximate position and direction  
of Shoreline Photographs.

**NOTES:**

1. Azimuths and Coordinates are referred to Government  
Survey Triangulation Station "MOKAPU" Δ.

OCTOBER 14, 2014