


**SHORELINE SURVEY
AFFECTING LOT 34-A
AS SHOWN ON
LAND COURT APPLICATION 722
MAP 8
AT LAIE, KOOLAULOA, OAHU, HAWAII**

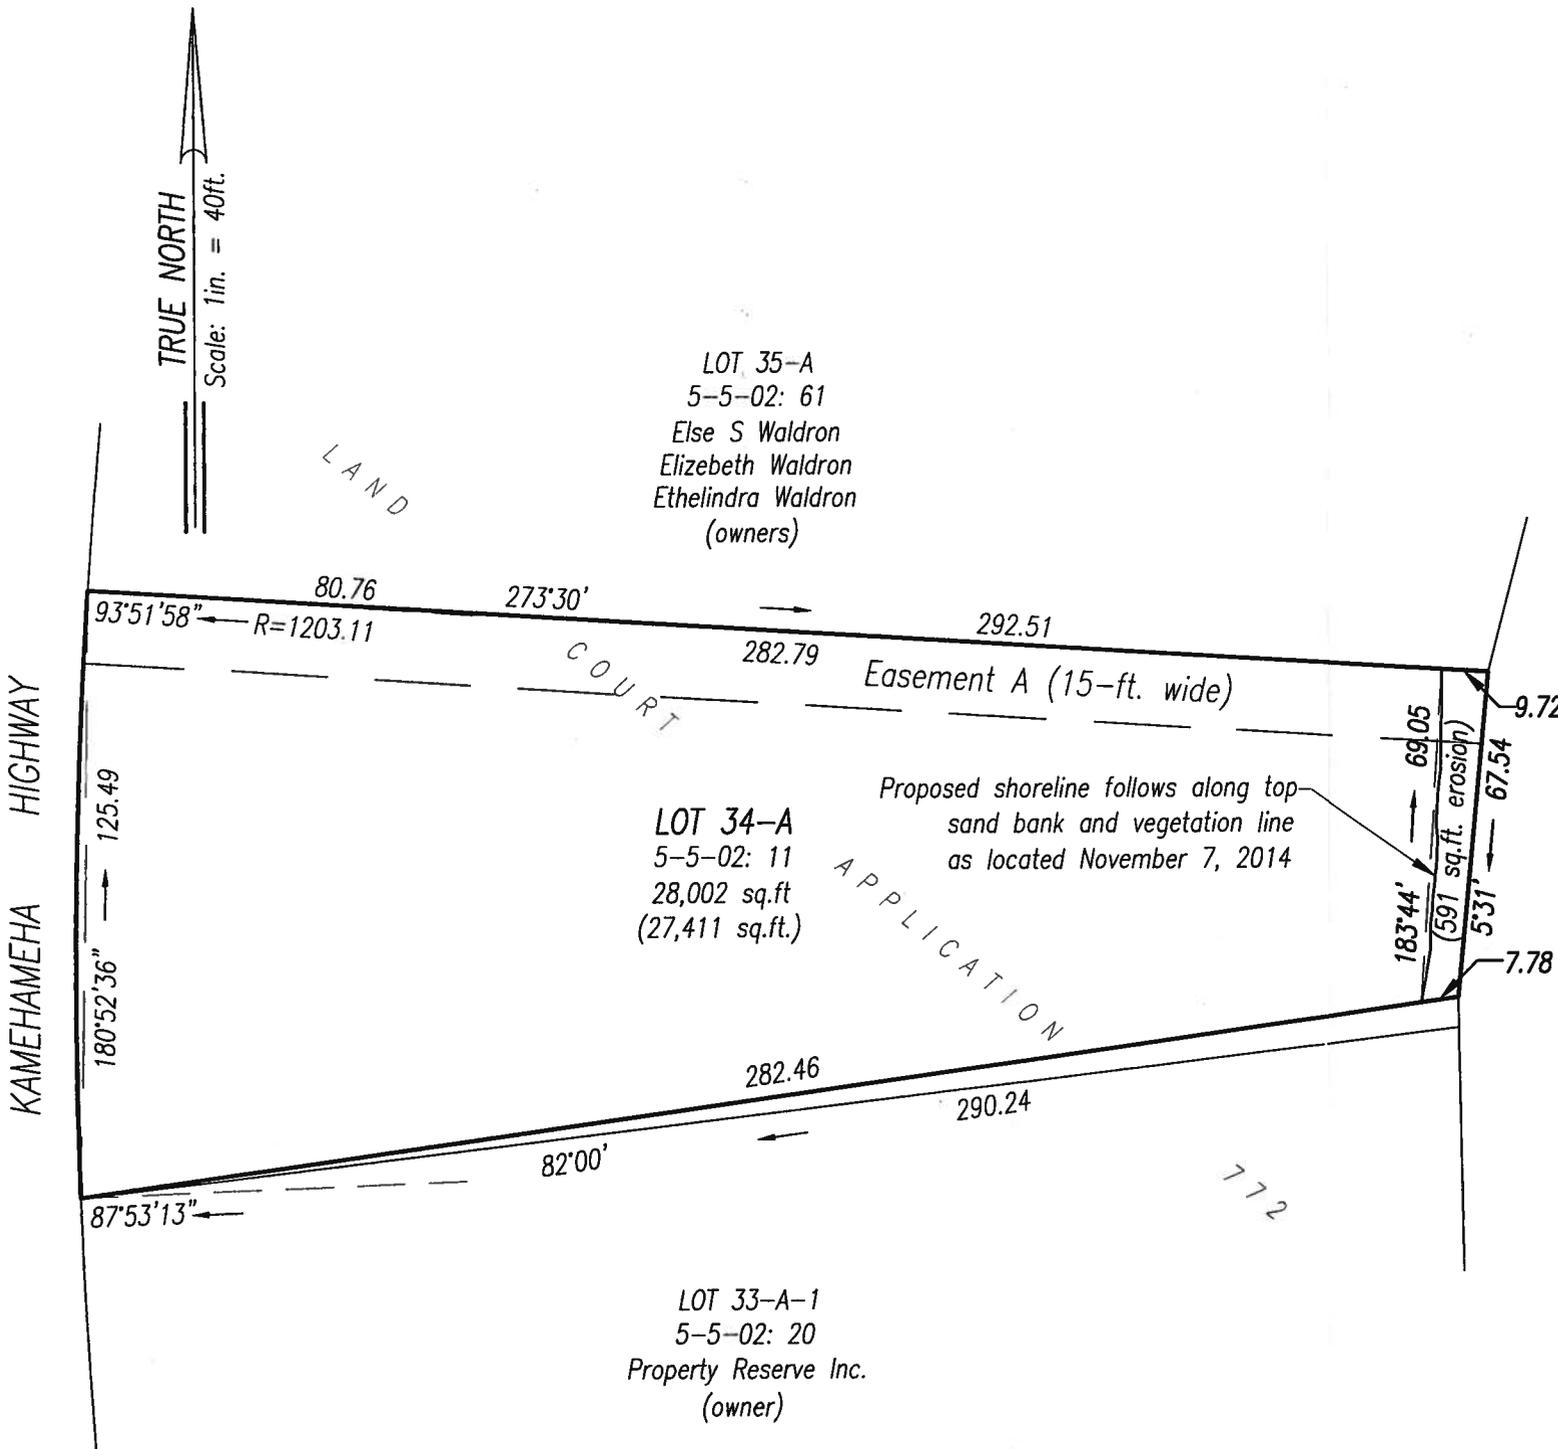

HAWAII LAND CONSULTANTS
P.O. Box 5282
Kaneohe, Hawaii
November 7, 2014



This work was prepared by me
or under my direct supervision.

Patrick M. Cummins
Patrick M. Cummins
Licensed Professional Land Surveyor
Certificate No. 5078
Expires: 4/30/2016
Land Court Surveyor
Certificate No. 199

OWNER : Property Reserve Inc.

NOTES:
1. This shoreline survey was conducted under
the requirements of SMA Permit 2010/SMA-54,
Resolution 11-84, CD1, FD1.