

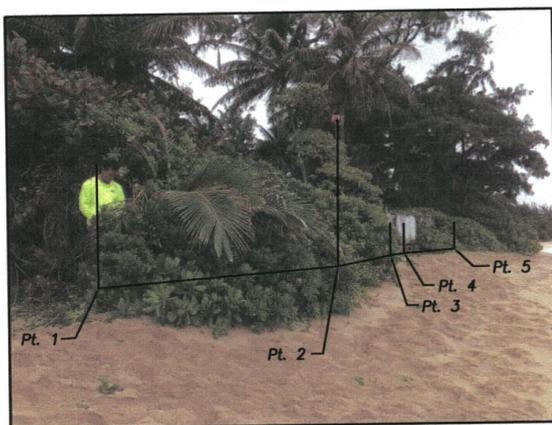



**Plan Showing  
Shoreline Affecting  
LOT 39**  
 of  
**"Laie Beach Lots"**  
 being a portion of R.P. 7494, L.C. Aw. 8559B,  
 Apanas 35 and 36 to W. C. Lunalilo  
 as shown on  
**Map 1 of Land Court Application 772**  
 at  
**Laie, Koolauloa, Oahu, Hawaii**  
**TMK: (1) 5-5-002: 021**

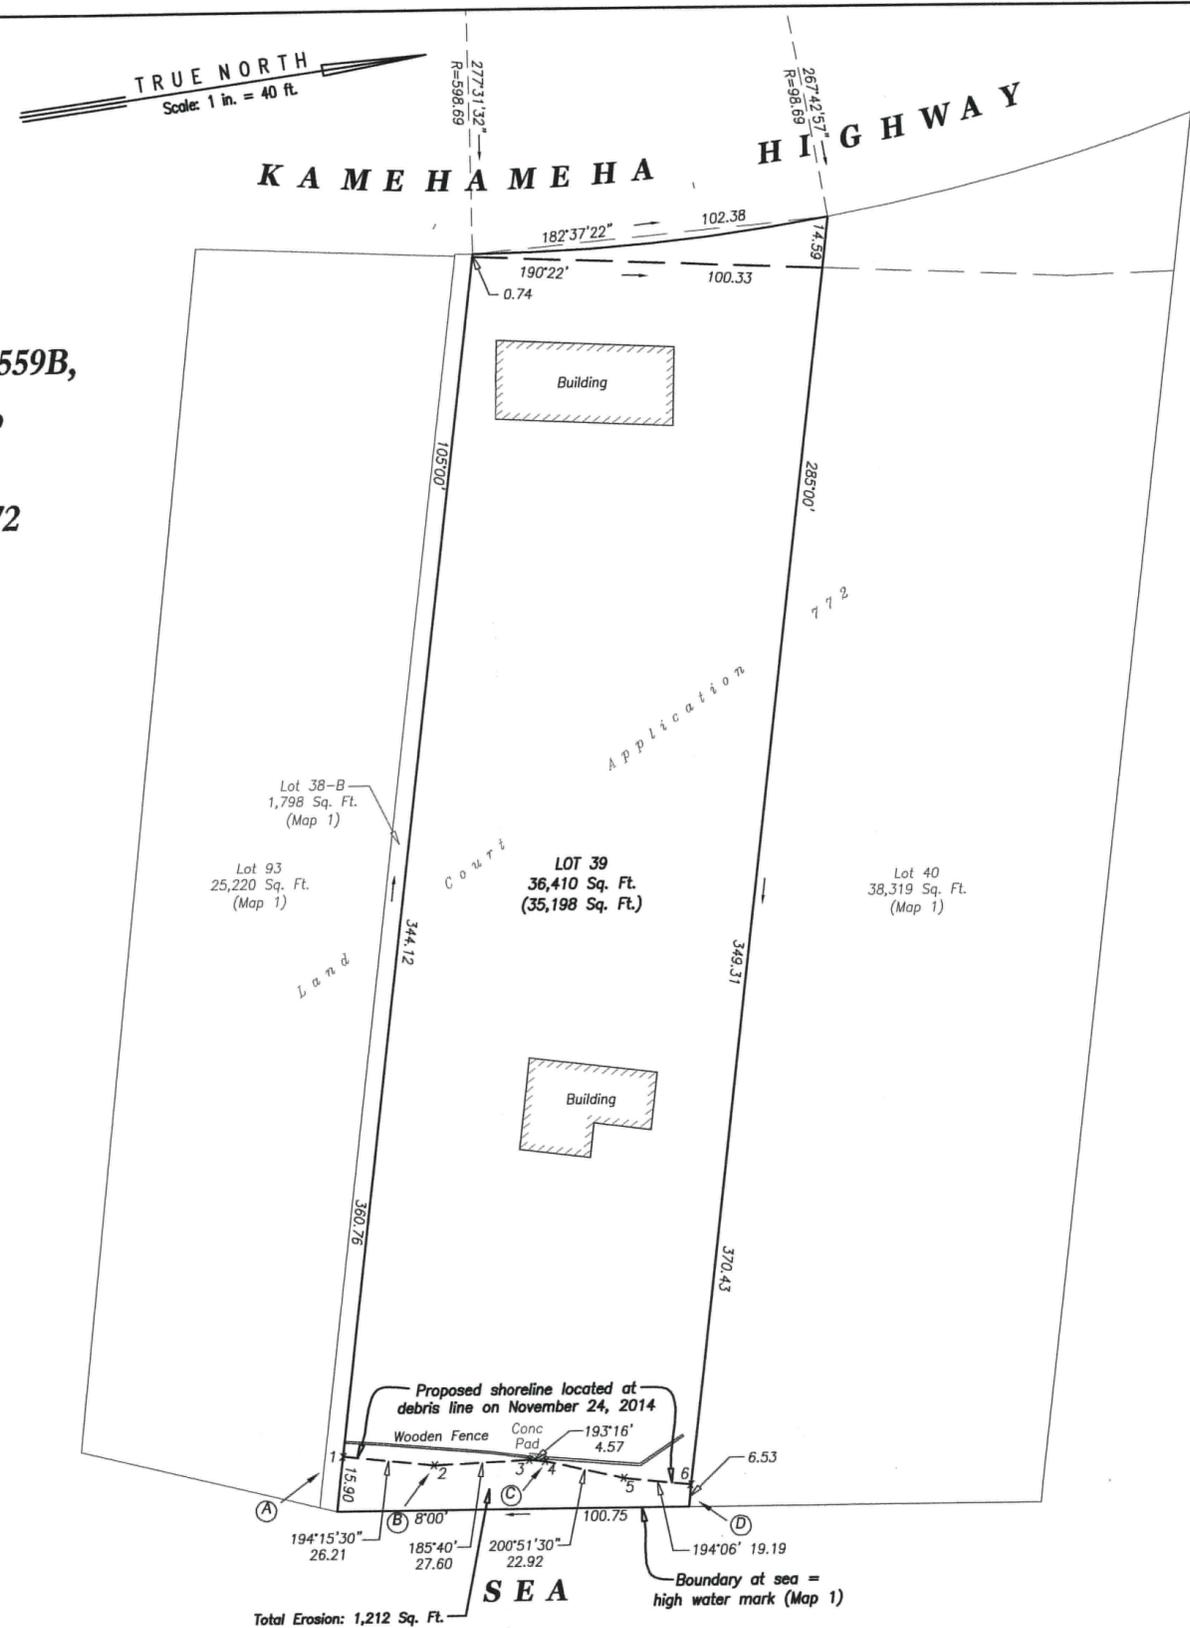


A) Pt. 1, Pt. 2, Pt. 3, Pt. 4 & Pt. 5  
(facing Northerly Direction)  
November 24, 2014, 1:07 PM

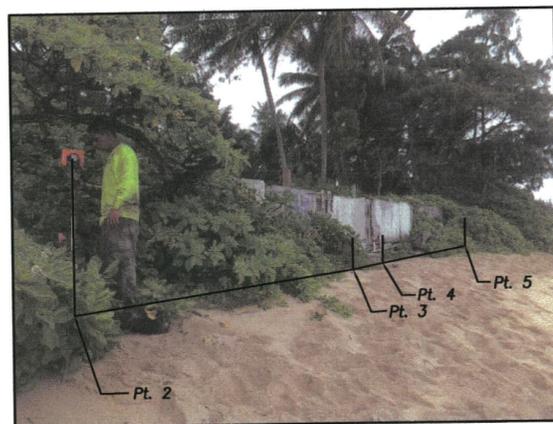

B) Pt. 2, Pt. 3, Pt. 4 & Pt. 5  
(facing Northerly Direction)  
November 24, 2014, 1:09 PM

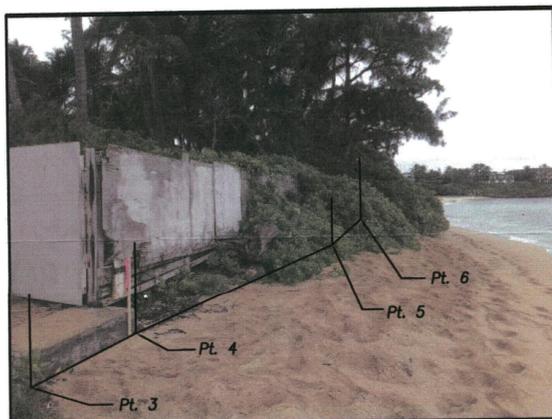

C) Pt. 3, Pt. 4, Pt. 5 & Pt. 6  
(facing Northerly Direction)  
November 24, 2014, 1:12 PM

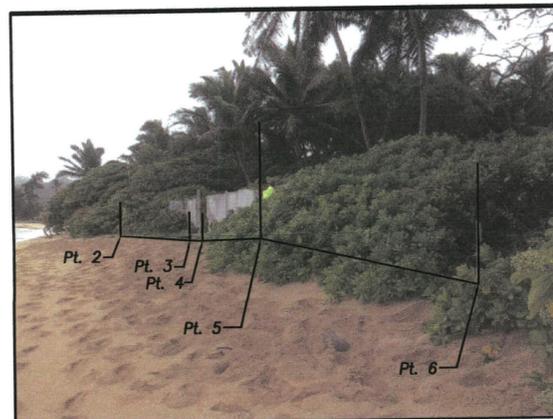

D) Pt. 2, Pt. 3, Pt. 4, Pt. 5 & Pt. 6  
(facing Southerly Direction)  
November 24, 2014, 1:15 PM

**Owner: Lance M. Inouye, Trust**  
**Property Address: 55-473 Kamehameha Hwy.**  
**Laie, HI 96762**  
**Date: December 3, 2014**


Notes:  
 1. Origin of azimuths referred to Government Survey Triangulation Station "Laie".  
 2. (A) - Photographs and their directions.

GRAPHIC SCALE



( IN FEET )  
 1 inch = 40 ft.

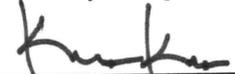

This work was prepared by me  
 or under my direct supervision  
  
 Kevin K. Kea Exp. 4/16  
 Licensed Professional Land Surveyor  
 Certificate No. 10928  
 Land Court Surveyor No. 286