


S e a

TRUE NORTH
Scale: 1 inch = 20 feet

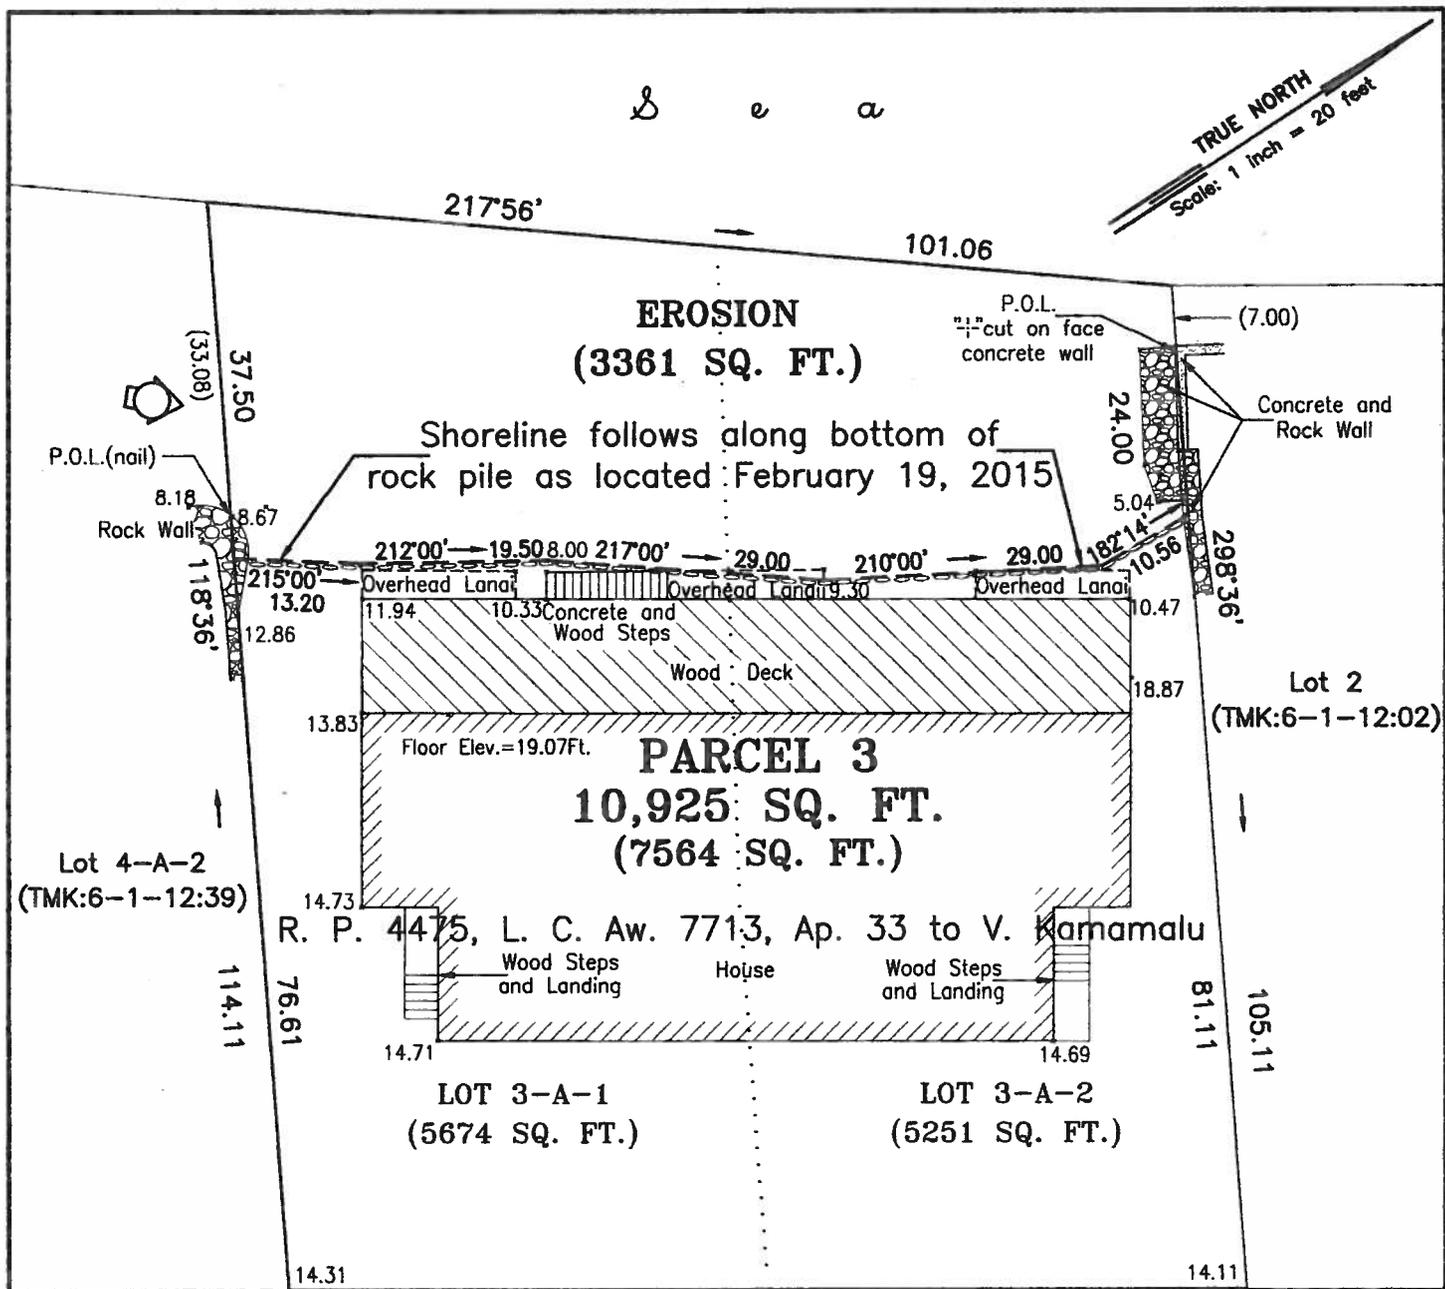

KAMEHAMEHA

HIGHWAY


SHORELINE SURVEY MAP

PARCEL 3

Being a portion of R. P. 4475,
L. C. Aw. 7713, Ap. 33 to V. Kamamalu
Kawailoa, Waialua, Oahu, Hawaii

Tax Map Key: 6-1-12:03
Scale: 1 inch = 20 feet
Date: February 28, 2015

Owner: Mitchell McAllister
Address: 61-269 Kamehameha Highway
Haleiwa, Hawaii 96712

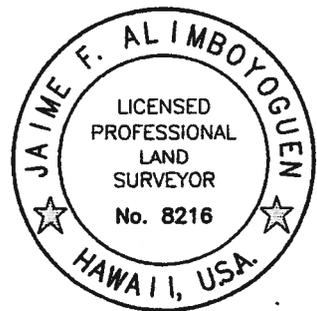

Jaime F. Alimboyguen
exp. 4/30/16

This work was prepared by me or under my direct supervision.

NOTES:

1. Only improvements shown were located.
2. [Symbol] Denotes direction of photograph.
3. Elevations referred from RM 523 found in FIRM MAP NUMBER 15003C0020 F dated 9/30/04 with an elevation of 22.24 ft. NGVD.