


MAP SHOWING  
 SHORELINE AFFECTING  
 LOT 12, LAND COURT APPLICATION 609  
 AT MOKULEIA, WAIALUA, OAHU, HAWAII


SCALE : 1 IN. = 20 FT.

APRIL 2, 2015 WALTER P. THOMPSON, INC.

OWNERS: FREDERICK & BONNIE FONG  
 436 KAIKOO PLACE  
 HONOLULU, HI 96816

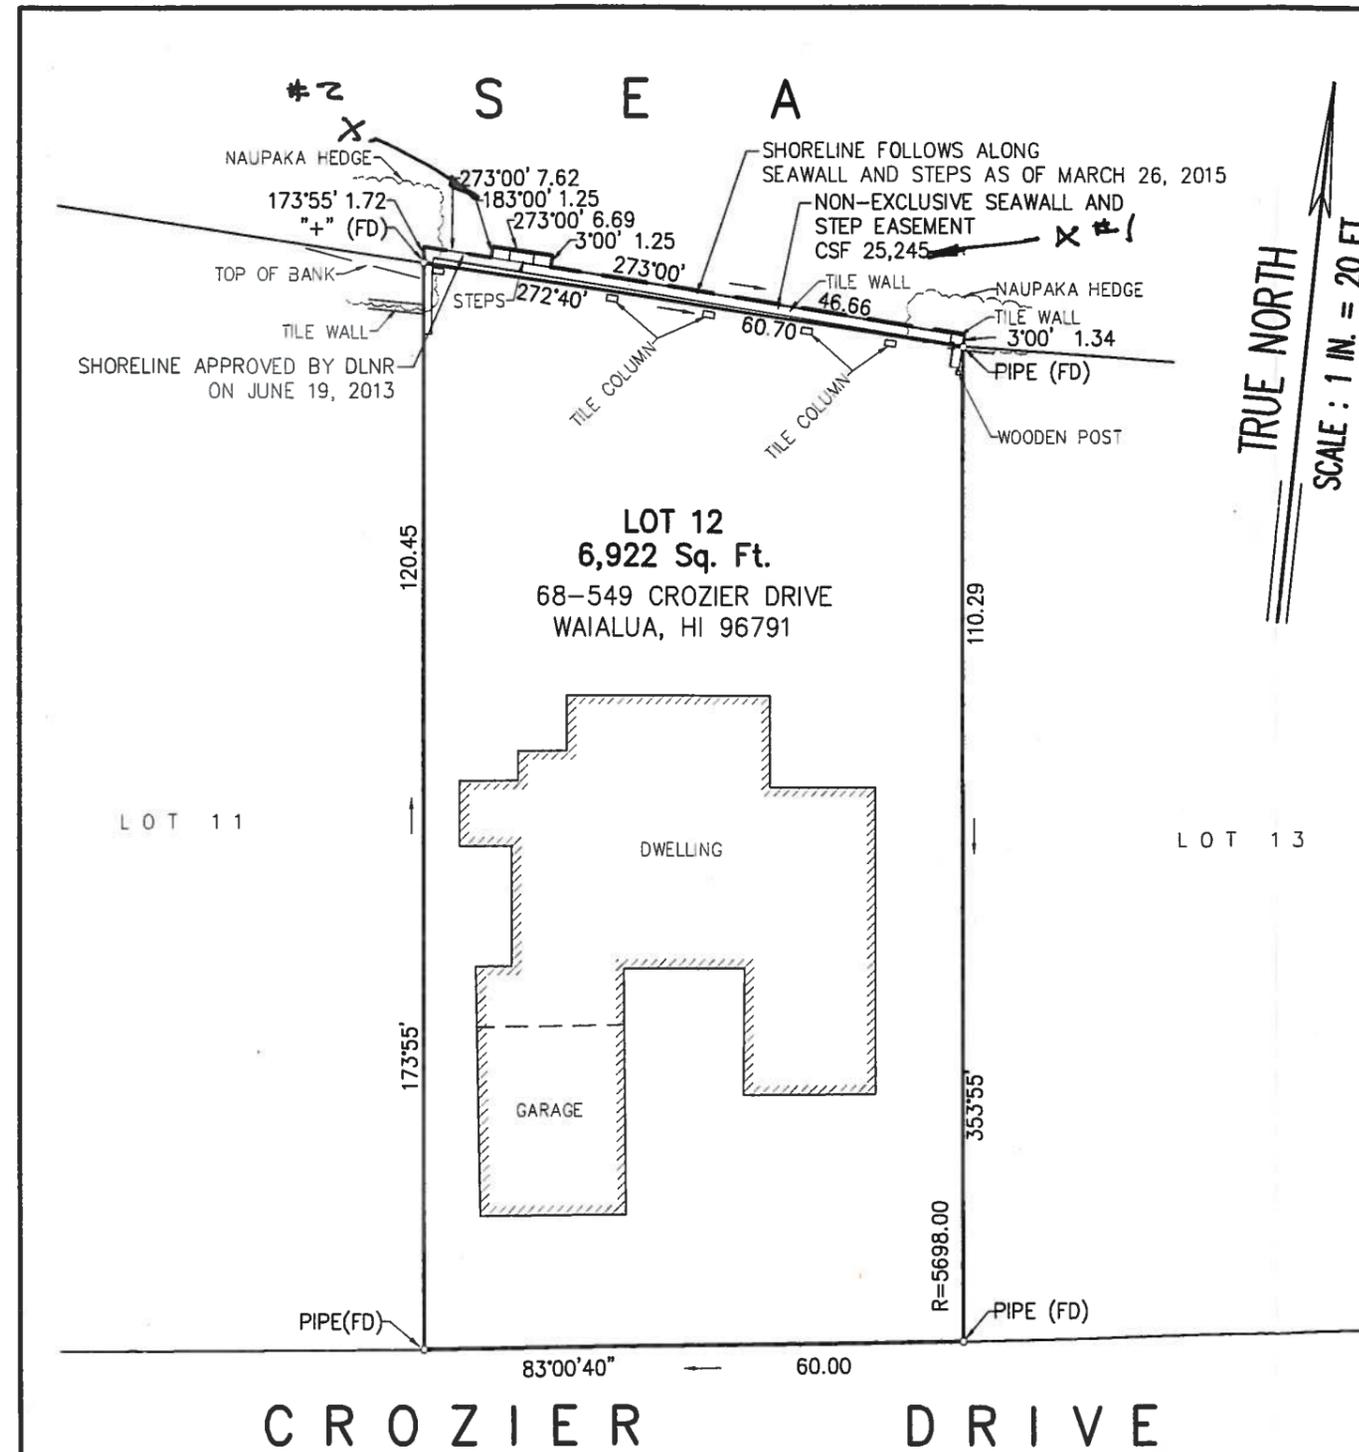

TRUE NORTH  
 SCALE : 1 IN. = 20 FT.

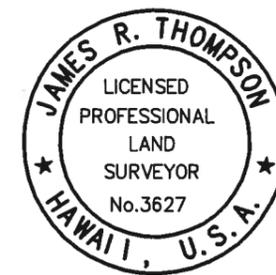

THIS WORK WAS PREPARED BY  
 ME OR UNDER MY SUPERVISION

*James R. Thompson*  
 EXP: 4/30/16

12076c04.dwg/j/20150402

TAX MAP KEY : 6 - 8 - 04: 14

PICTURE 5

10"x 15" = 1.04 Sq.Ft.