


TRUE NORTH  
Scale: 1 in. = 20ft.

Ap. 2  
3048, Aw.

S E A

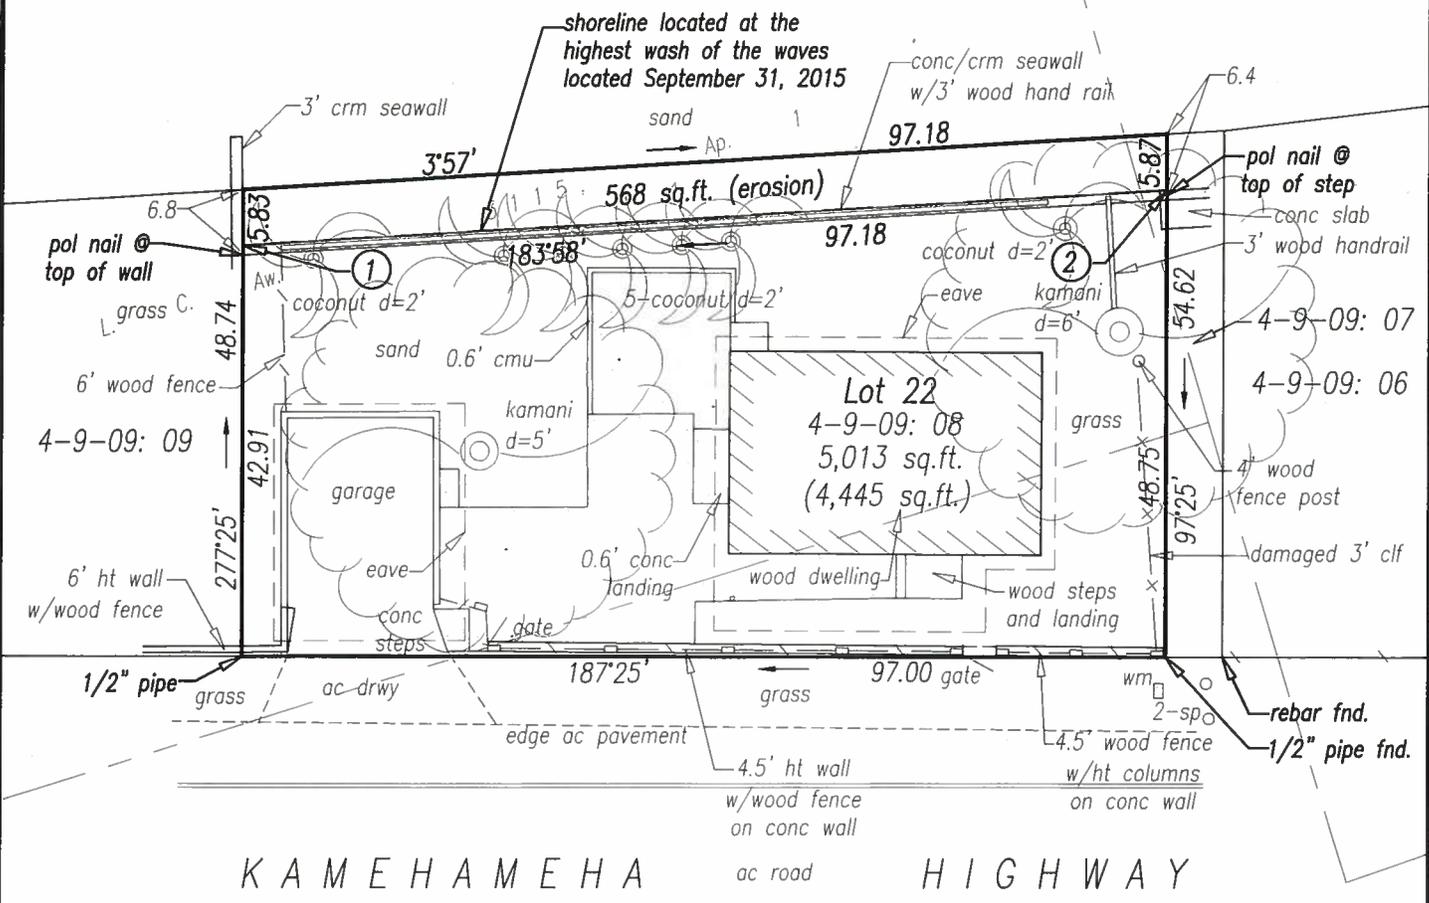

K A M E H A M E H A      a c   r o a d      H I G H W A Y

**SHORELINE SURVEY  
OF KUALOA BEACH LOTS  
LOT 22  
AT KUALOA, KOOLAUPOKO, OAHU, HAWAII  
OWNER: KUALOA RANCH, INC.  
SEPTEMBER 23, 2015**



This work was prepared by me  
or under my direct supervision.

*Patrick M. Cummins*  
Patrick M. Cummins  
Licensed Professional Land Surveyor  
Certificate No. 5078  
Expires April 30, 2016

NOTES:

- ⑤ Indicates angles of the shoreline as located on ground survey dated March 31, 2015 and corresponds to the shoreline angles shown on the accompanying shoreline photographs.
- Azimuths shown are referred to Government Survey Triangulation Station "KAM 30 Δ".