
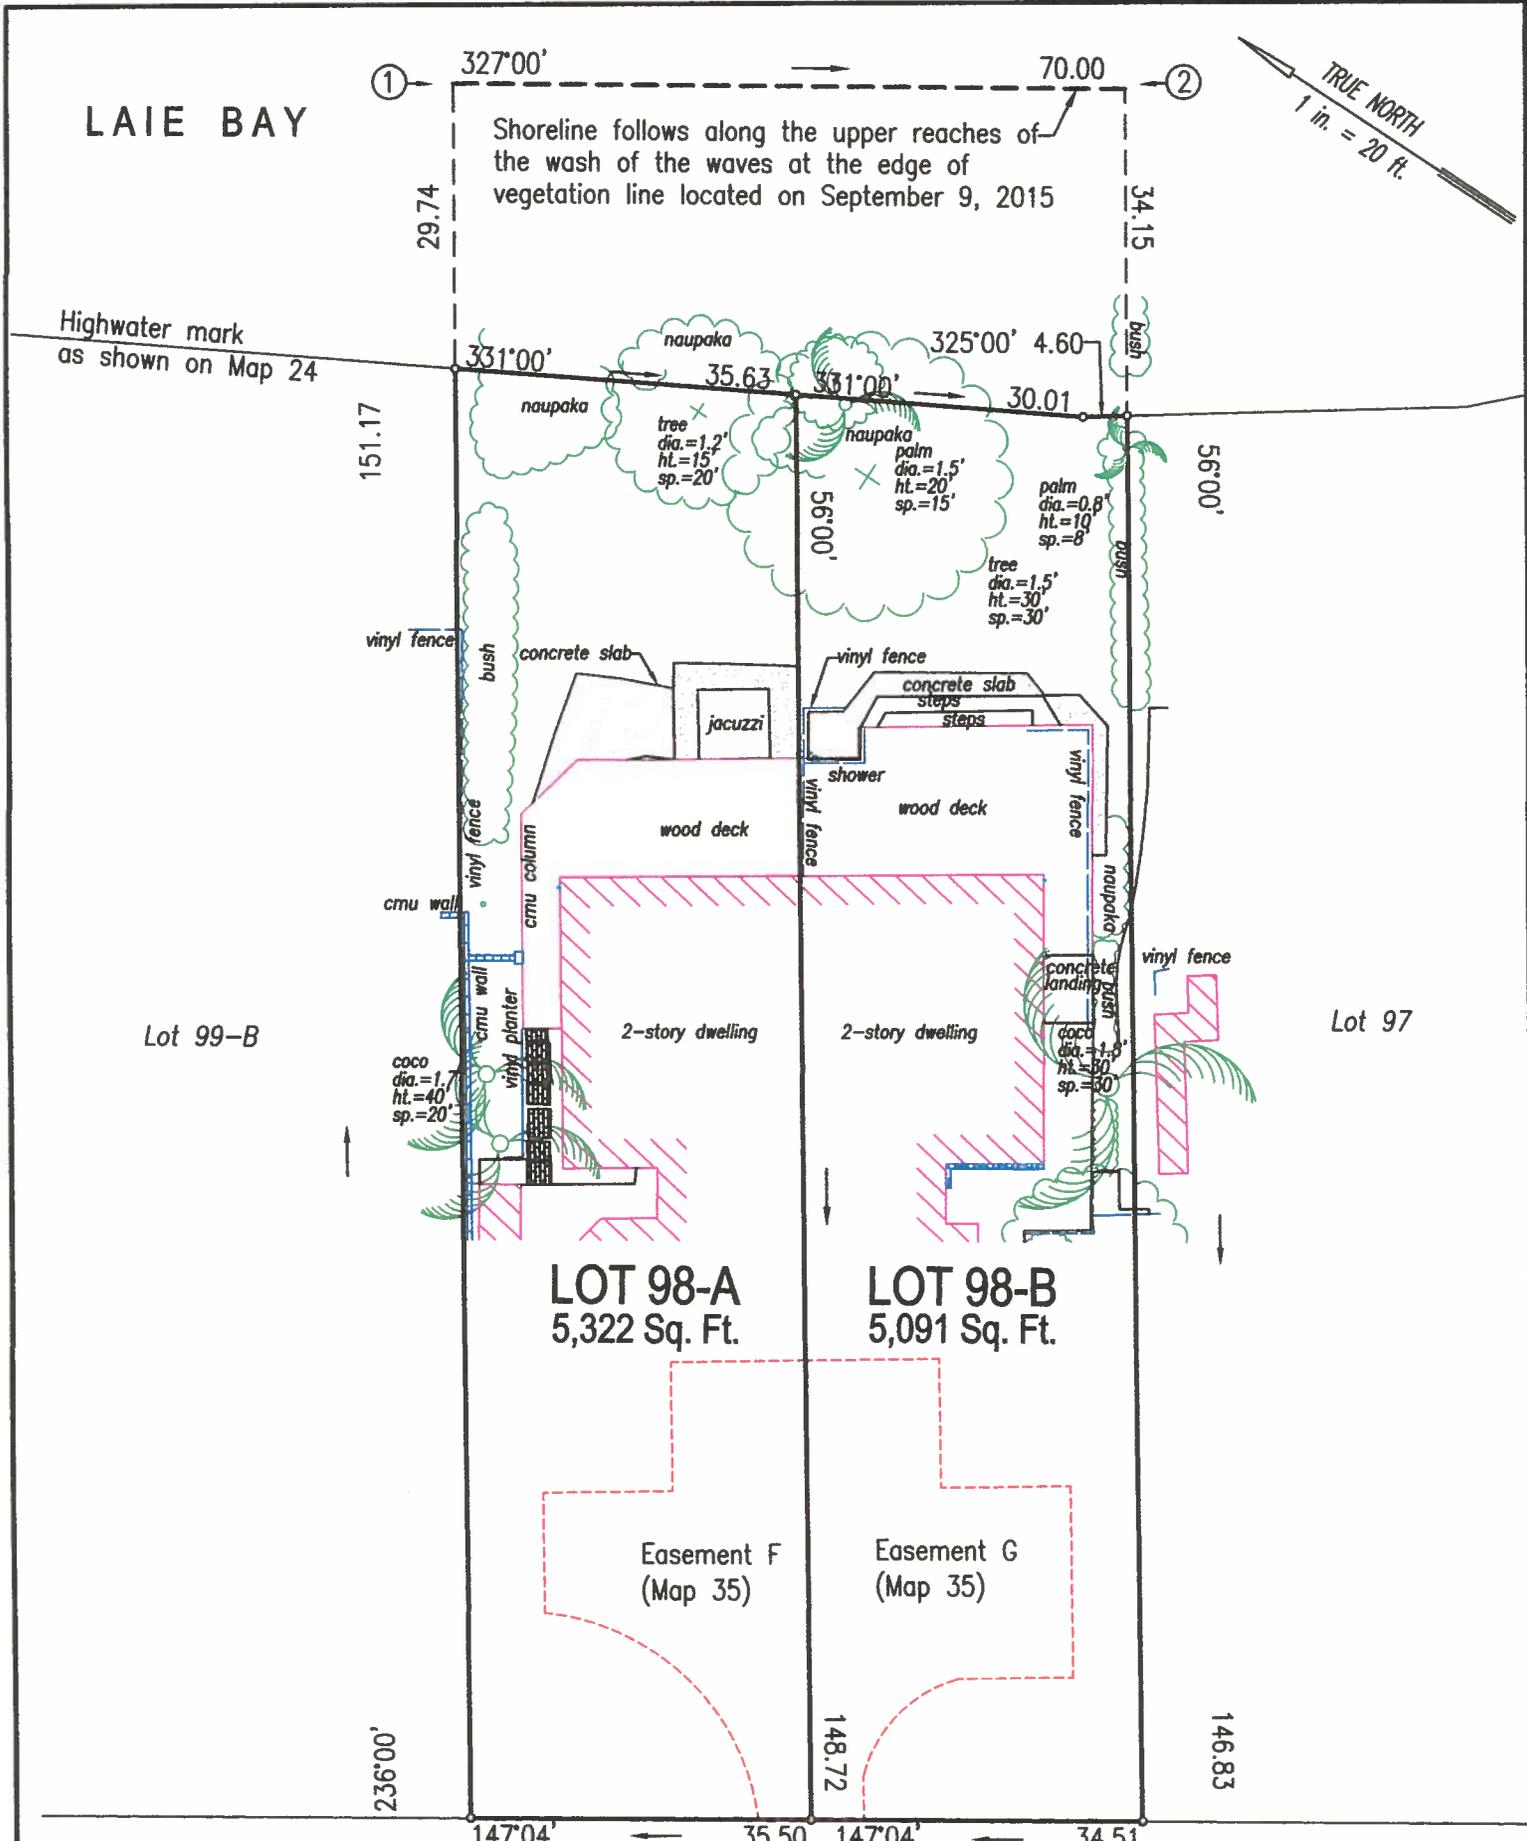


**LAIE BAY**

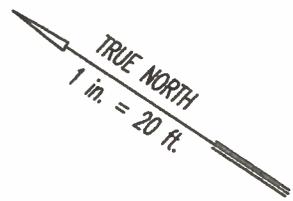

**KAMEHAMEHA HIGHWAY**

to Haleiwa

**SHORELINE SURVEY**  
**Lot 98-A and 98-B (Map 35)**  
**Land Court Application 772**



Owners:  
 Lot 98-A: Max Edward & Margaret Stanton, husband and wife.  
 Lot 98-B: LRF Development III.

At Laie, Koolauloa, Oahu, Hawaii  
 Date: September 9, 2015  
 Tax Map Key (1) 5-5-003: 018, 205

This map was prepared by me or under my direct supervision

*Arden J. Torcuato*  
 LICENSED PROFESSIONAL LAND SURVEYOR  
 CERTIFICATE NUMBER 10257  
 Exp. 4/30/2016

Note: ① - Picture Number & Direction F.B. 69:47

**LEAPS & BOUNDARIES, INC.**

55-559 Kam Hwy., Laie  
 55-557 Kam. Hwy.

2016 WATERHOUSE ST., STE 101 PH. (808) 484-5701  
 HONOLULU, HI 96819 FAX (888) 542-2097

8 1/2" x 14"