



**Plan Showing
Shoreline Affecting
LOT 39
of
"Laie Beach Lots"
as shown on
Map 1 of Land Court Application 772
at
Laie, Koolauloa, Oahu, Hawaii
TMK: (1) 5-5-002: 021**

Owner: Lance M. Inouye, Trust
Property Address: 55-473 Kamehameha Hwy.
Laie, HI 96762
Date: March 15, 2016

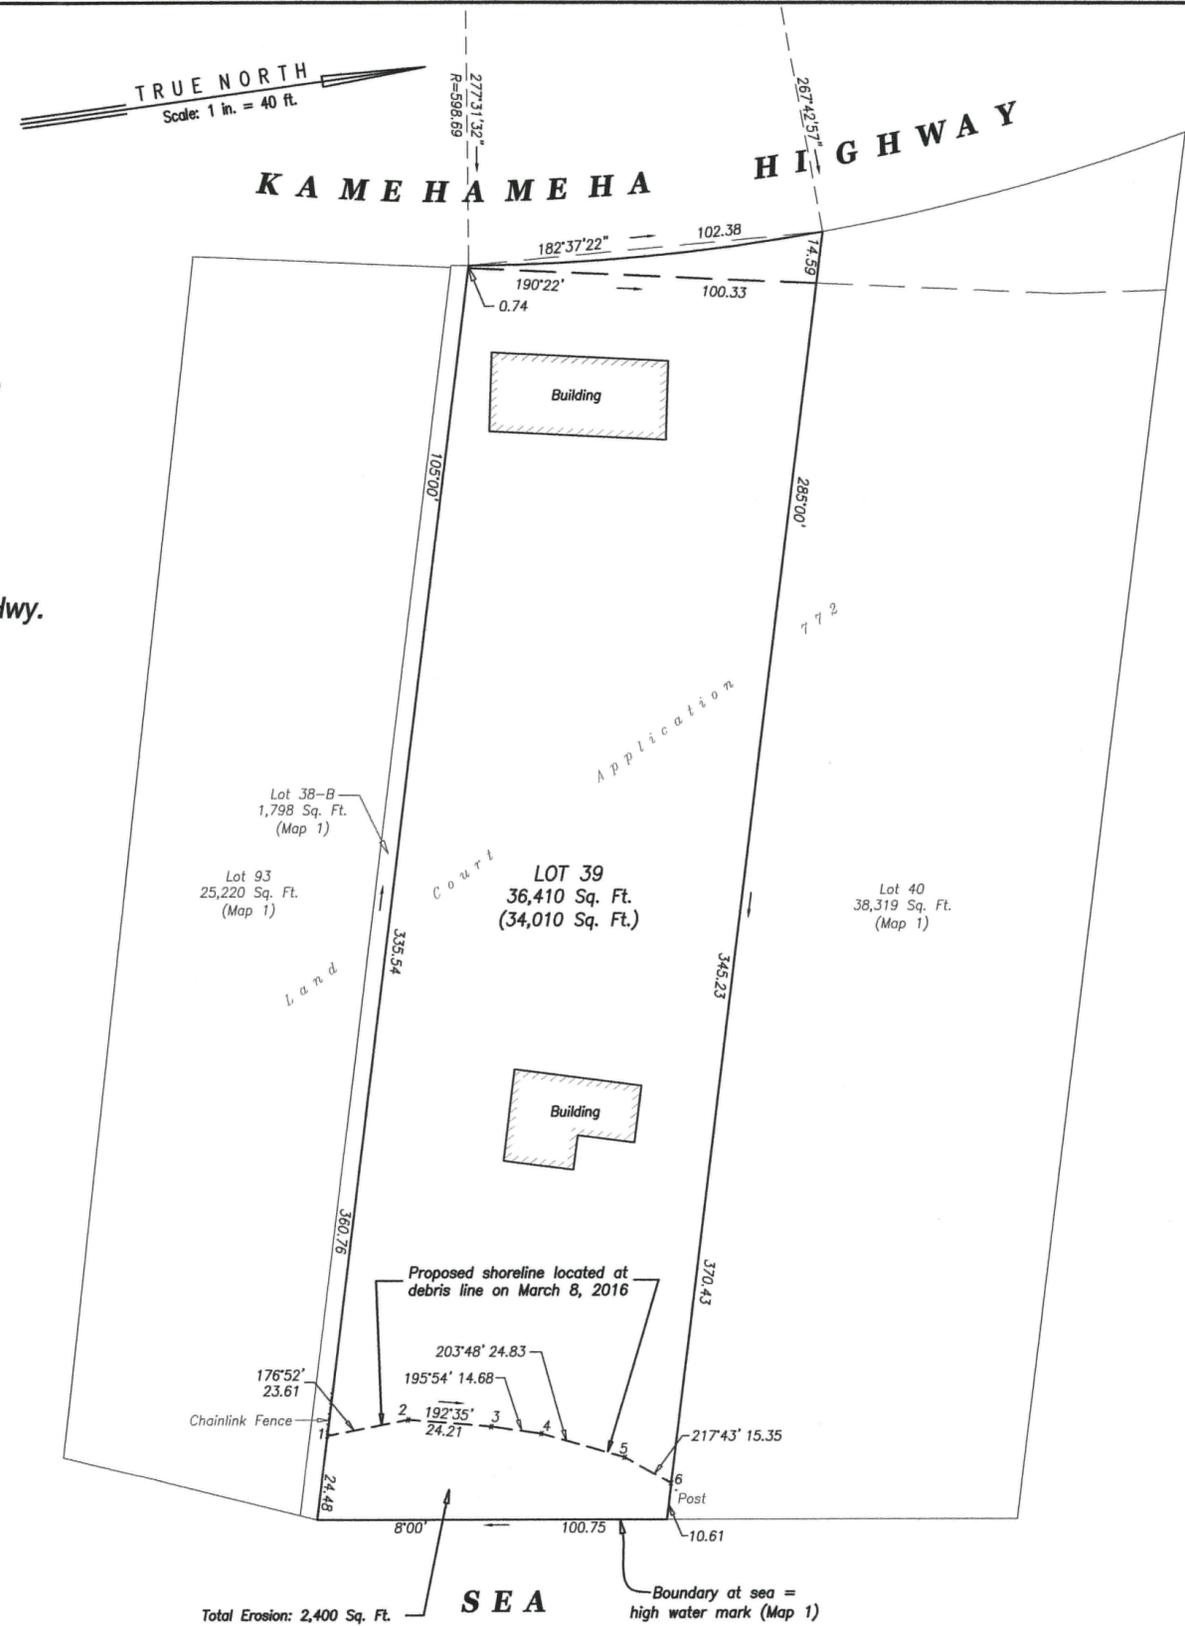

Facing Northerly Direction
March 8, 2016 11:45 am

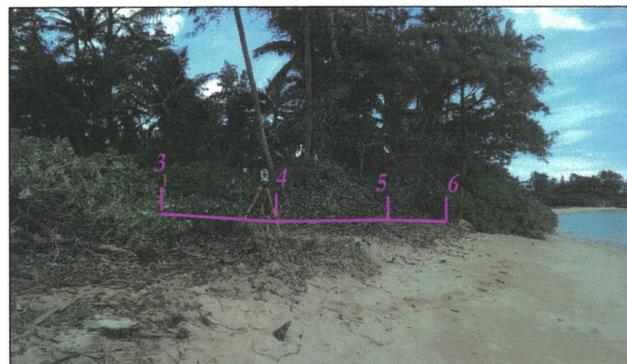

Facing Northerly Direction
March 8, 2016 11:46 am




Facing Southerly Direction
March 8, 2016 11:51 am

Notes:

1. Origin of azimuths referred to Government Survey Triangulation Station "Laie".

GRAPHIC SCALE

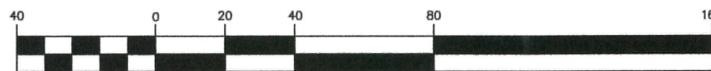

(IN FEET)
1 inch = 40 ft.



This work was prepared by me
or under my direct supervision

Kevin K. Kea
Kevin K. Kea Exp. 4/16
Licensed Professional Land Surveyor
Certificate No. 10928
Land Court Surveyor No. 286