



S E A

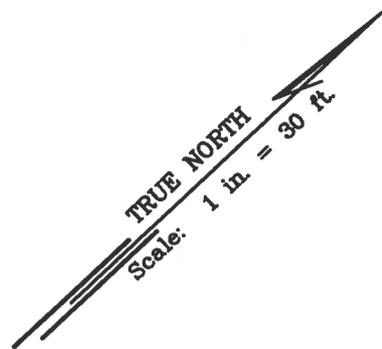

SHORELINE FOLLOWS ALONG DEBRIS LINE
AS LOCATED ON FEBRUARY 12, 2016
AND AS CERTIFIED ON JULY 3, 2014

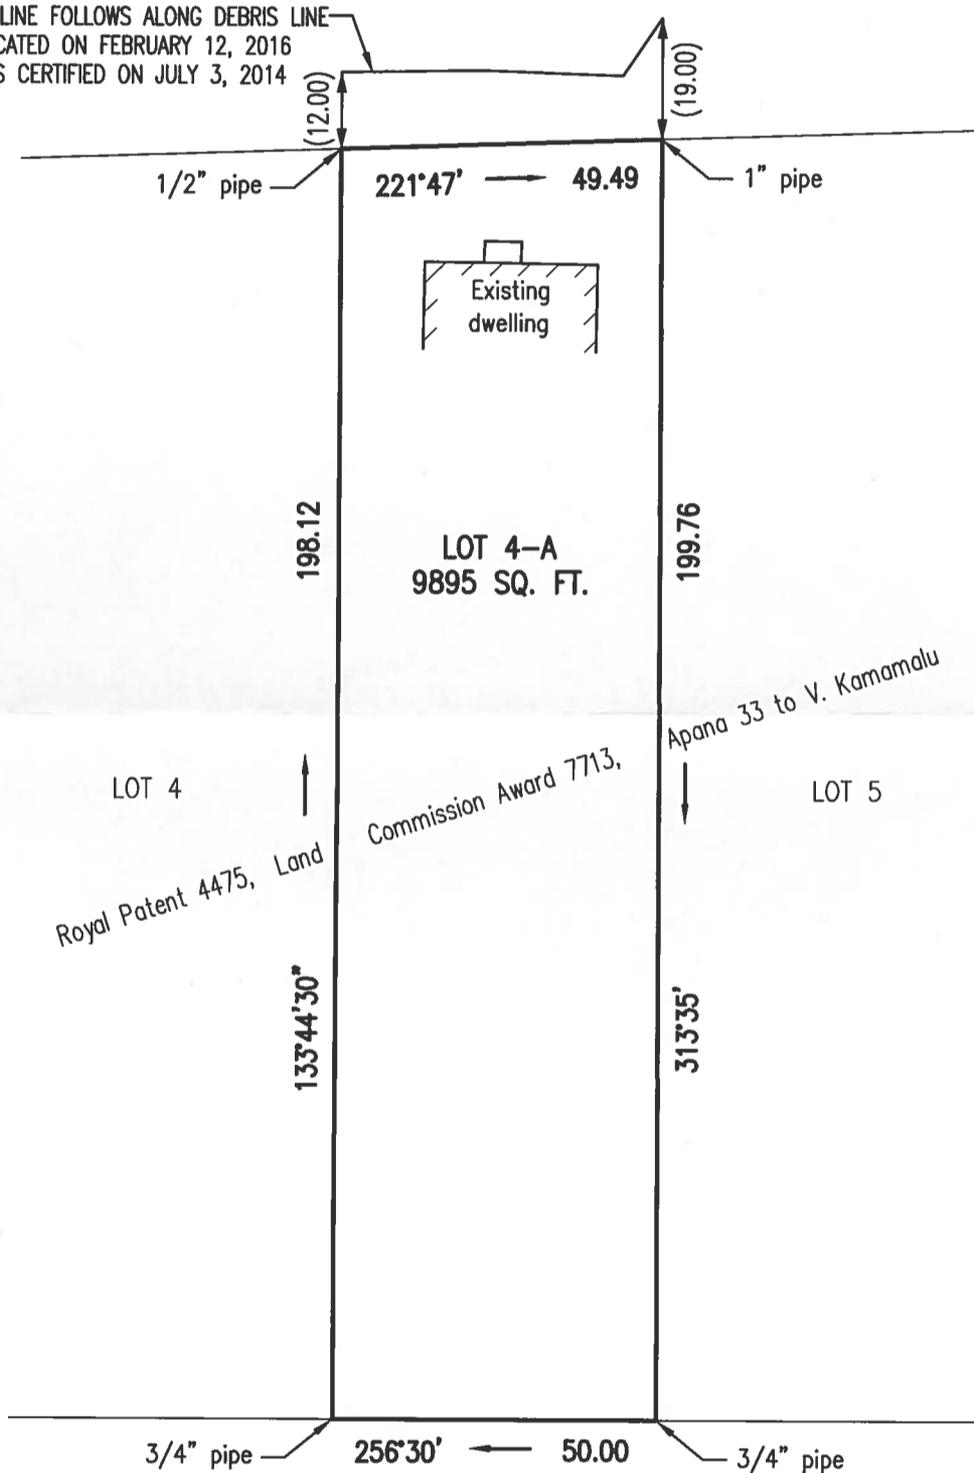

KAMEHAMEHA HIGHWAY



SHORELINE MAP
LOT 4-A
SECTION A
KAWAILOA BEACH LOTS
Being a portion of Royal Patent 4475,
Land Commission Award 7713, Apana 33 to V. Kamamalu
Kawailoa, Waialua, Oahu, Hawaii
Date: February 12, 2016
Tax Map Key: (1)6-1-10:12
Owner: Pacific Return LLC

This work was prepared by me
or under my supervision

Wesley T. Tengan EXP. 4/16
WESLEY T. TENGAN
LICENSED PROFESSIONAL LAND SURVEYOR
Certificate Number 6958

Note: denotes position and direction of photograph