





TERRITORY OF HAWAII  
SURVEY DEPARTMENT

C.S.F.No. Carton 10-A

HONOLULU

November 20, 1948

(Revised November 1948)

Lot 5  
Anahola Lots  
Anahola, Koolau (Kawaihau), Kauai

Parcel A. Portion of the Government (Crown) Land of Anahola.

Beginning at a pipe at the northeast corner of this parcel of land and the northwest corner of Lot 24, Anahola Lots, (Grant 5215 to J. Wood), the coordinates of said point of beginning referred to Government Survey Reference Station "SOUTH BASE" (Anahola Survey) being 368.06 feet South and 850.09 feet West, as shown on Government Survey Registered Map 2464, and running by azimuths measured clockwise from True South:-

1. 357° 15' 128.10 feet along Lot 24, Anahola Lots (Grant 5215 to J. Wood);
2. 14° 42' 87.70 feet along same and across right of way;
3. 92° 57' 366.60 feet along Grant 9792 to Bean Williams and Lot 6-B, Anahola Lots, to a pipe in concrete, the true azimuth and distance from said pipe in concrete to Government Survey Reference Station "MAKUA" being 99° 58' 672.90 feet and the true azimuth to Government Survey Reference Station "BLUFF" being 67° 07' 30";
4. 182° 02' 110.70 feet along Lot 4, Anahola Lots;
5. 200° 45' 51.40 feet along Lot 4, Anahola Lots;
6. 264° 23' 361.80 feet along Anahola Refuse Dumping Ground Site (Executive Order 743) to the point of beginning.

AREA 1.60 ACRES

Parcel B. Portion of the Government (Crown) Land of Anahola and a portion of L.C.Aw. 4987, Apana 2 to Keanukawaii conveyed to the Territory of Hawaii by Emily Hundley and husband by deed dated November 23, 1908 and recorded in Book 311 on pages 225 - 228. (Land Office Deed 1627)

212.97 212.78 388.35 388.36 1.60 ACRES  
E W  
Compared  
Cal. Bl. 8  
Pg. 111

Beginning at a pipe at the west corner of this parcel of land and the northwest corner of Anahola Refuse Dumping Ground Site (Executive Order 743), the coordinates of said point of beginning referred to Government Survey Reference Station "SOUTH BASE" (Anahola Survey) being 253.11 feet South and 1324.02 feet West, as shown on Government Survey Registered Map 2464, and running by azimuths measured clockwise from True South:-

1. 234° 54' 246.20 feet along swamp;
2. 257° 50' 92.00 feet along bank of Anahola Stream;
3. 304° 40' 93.10 feet along Government Land;
4. 73° 38' 30" 383.45 feet along Anahola Refuse Dumping Ground Site (Executive Order 743) to the point of beginning.

AREA 0.42 ACRE

Compiled from Gov't. Survey records, by




Joseph A. Aiu  
Cadastral Engineer  
dll

(PAGE SUBMITTED BY...)  
 10 30 11  
 about 11/10/48  
 11/20/48  
 11/20/48

N	S	E	W	Area	Coords.	Cal. Bk. 7	H. J. J. J.
160.96	160.96	367.93	367.93	0.42 Ac.	753.11 S 1324.02 W	Pg. 111	11-29-48

HN.

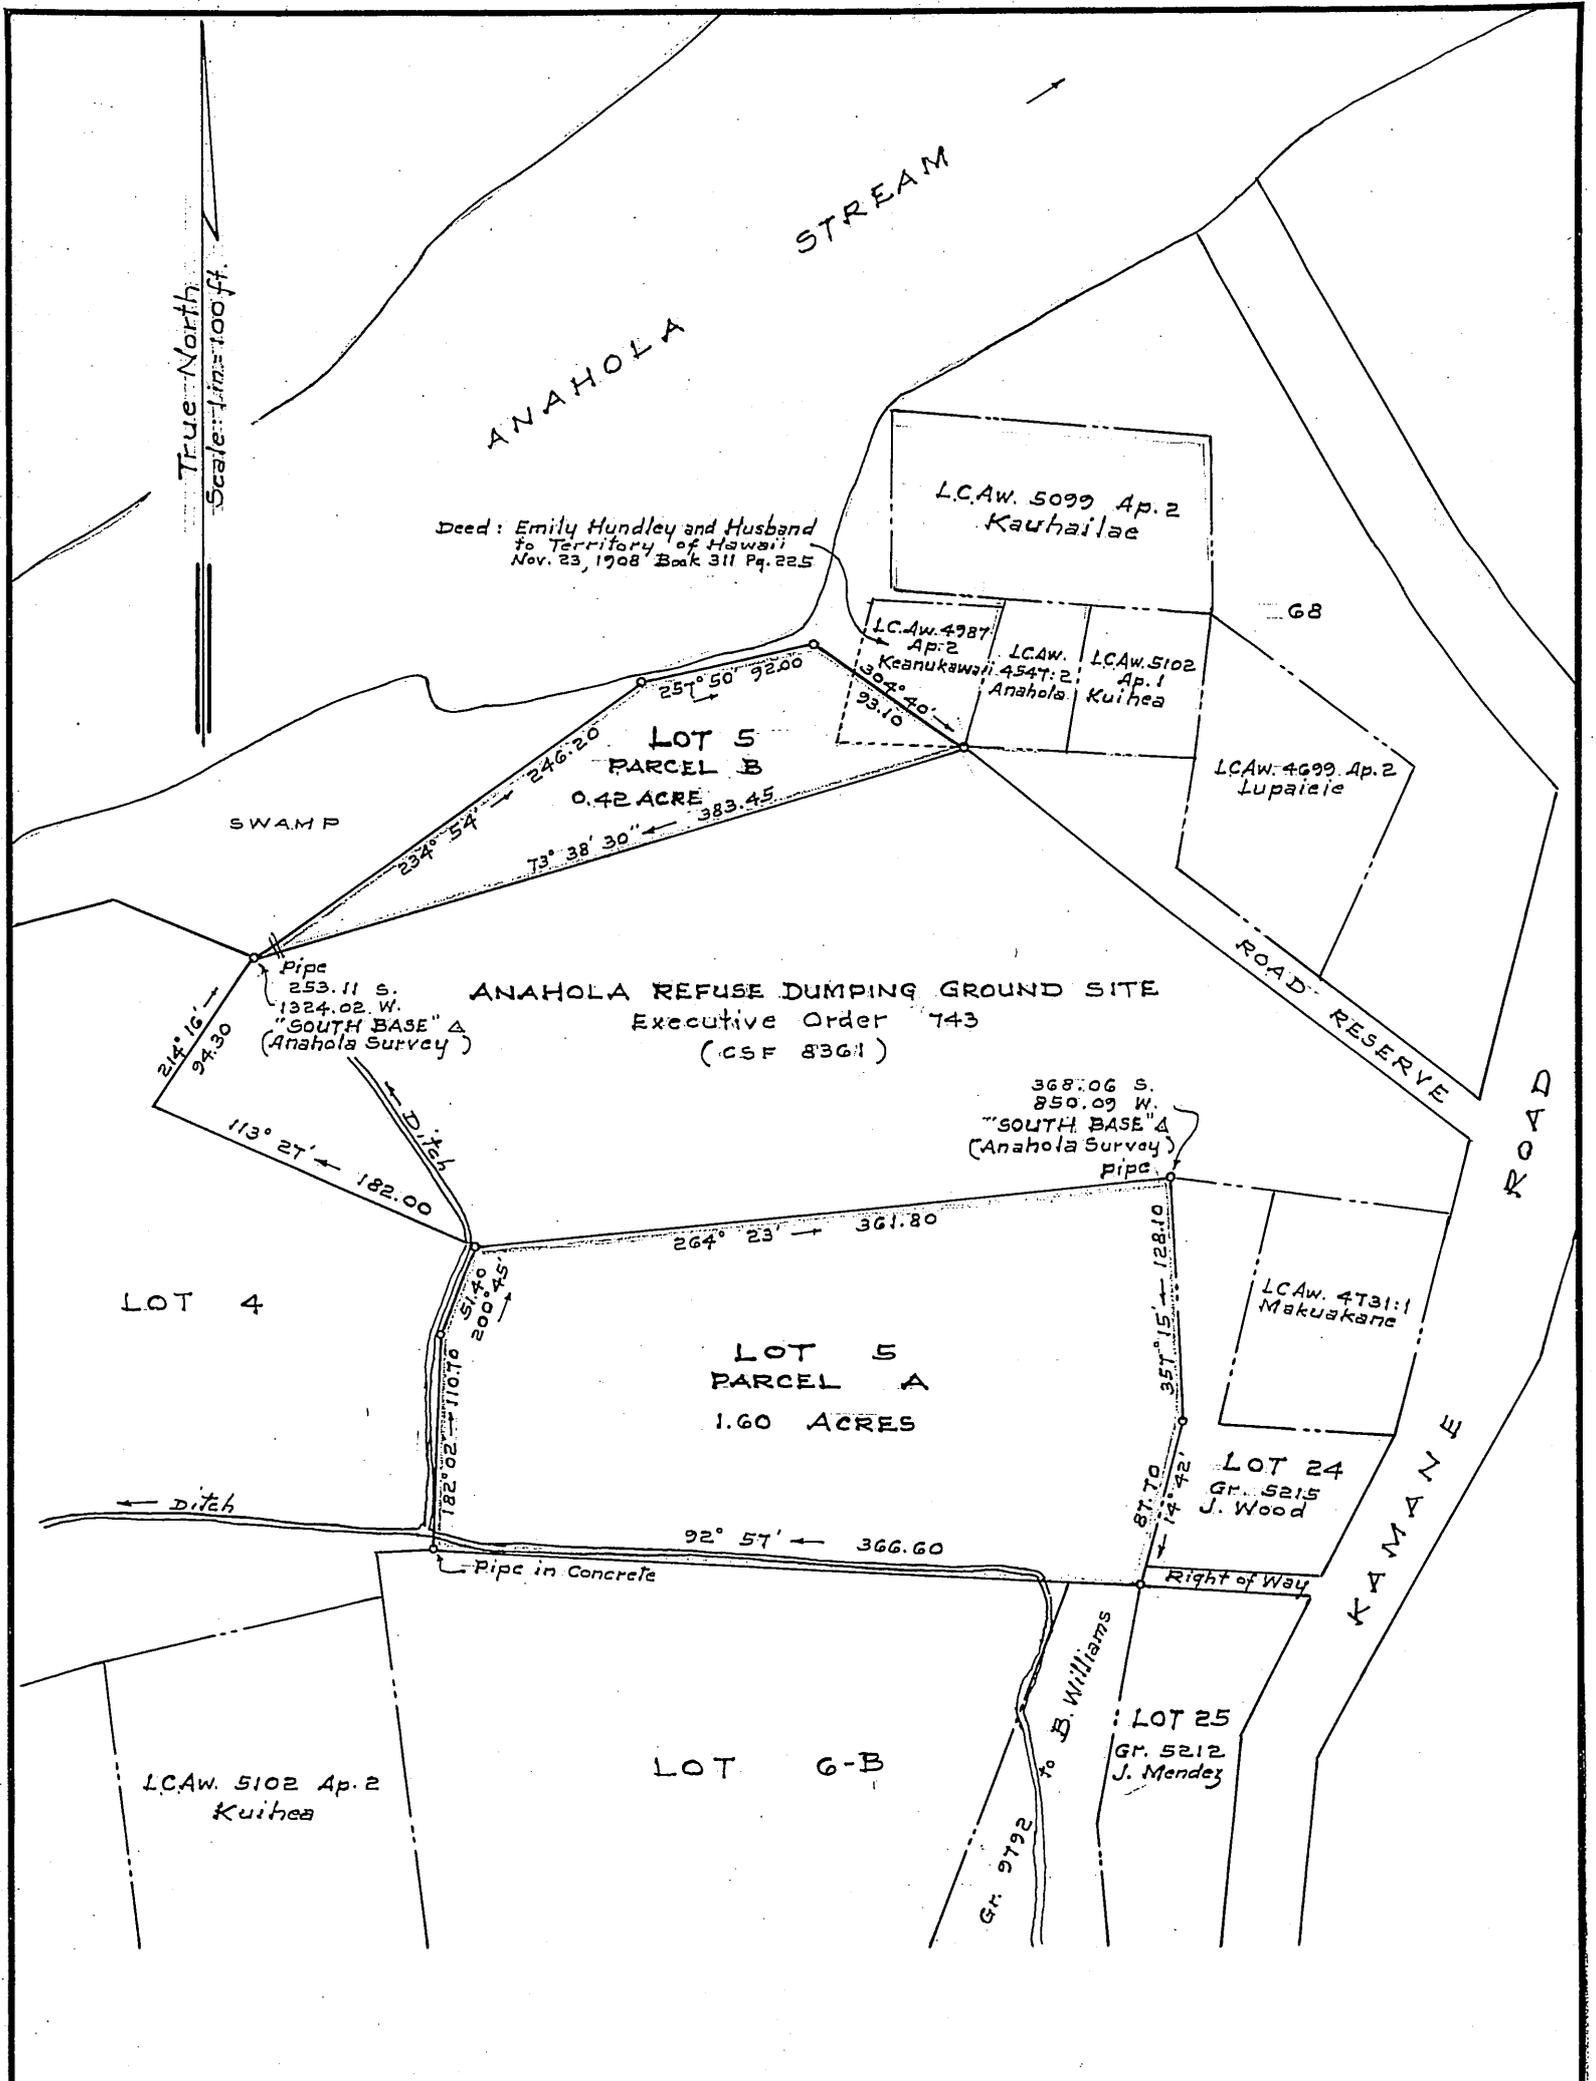

(Revised November 1948)

Lot 5  
Anahola Lots  
Anahola, Koolau (Kawaihau), Kauai  
Scale: 1 in. = 100 ft.