

Lot 8
Ukumehame Lots,
Kealahaloa, Lahaina,
Maui

Furnished Land Office
Dec. 23, 1941

Folder 291
File in Carton 38

C
O
P
Y

C.S.F.NO. 8914

Honolulu

December 14, 1938

Lot No. 8, Ukumehame Lots.

(Revised December 1938)

LEASE

Adrian R. Souza - Applicant

Portion of the Government Land of Ukumehame situate between Wailuku-Lahaina Road and the sea and at the southwest end of N.R.H. 13-C and the beginning of N.R.H. 13-D.

Kealaloa, Ukumehame, Maui.

Beginning at a spike at the north corner of this parcel of land and on the south side of the Wailuku-Lahaina Road (N.R.H. 13-C), the coordinates of said point of beginning referred to Government Survey Triangulation Station "Puu Hele" being 11,198.32 feet South and 5019.82 feet West, as shown on Government Survey Registered Map 2976, and running by azimuths measured clockwise from True South:-


1. 348° 10' 135.86 feet along government land to a + cut on rock near seashore and passing over a pipe at 17.86 feet;
2. Thence along seashore at highwater mark, the direct azimuth and distance to a + cut on rock near highwater mark being 64° 50' 405.30 feet;
3. 141° 18' 28.17 feet to spike with ahu on the south side of Wailuku-Lahaina Road (N.R.H. 13-D);
4. Thence on a curve to the right with a radius of 1557.10 feet along the south side of Wailuku-Lahaina Road (N.R.H. 13-D), the direct azimuth and distance of the chord being 232° 41' 08" 295.42 feet to a pipe;
5. 148° 07' 44" 30.00 feet along the south side of Wailuku-Lahaina Road (N.R.H. 13-D);
6. Thence on a curve to the right with a radius of 1587.10 feet along the south side of Wailuku-Lahaina Road (N.R.H. 13-C), the direct azimuth and distance to a Boundary Monument at the P.T. being 239° 28' 22" 74.45 feet;
7. 240° 49' 84.02 feet along the south side of Wailuku-Lahaina Road (N.R.H. 13-C) to the point of beginning.

AREA 0.80 ACRE

Compiled from Survey by
H. B. Copp & from Govt.
Survey records, by

copy:mvh

T. C. RYAN (sgd)
T. C. Ryan
Principal Engineering Aide

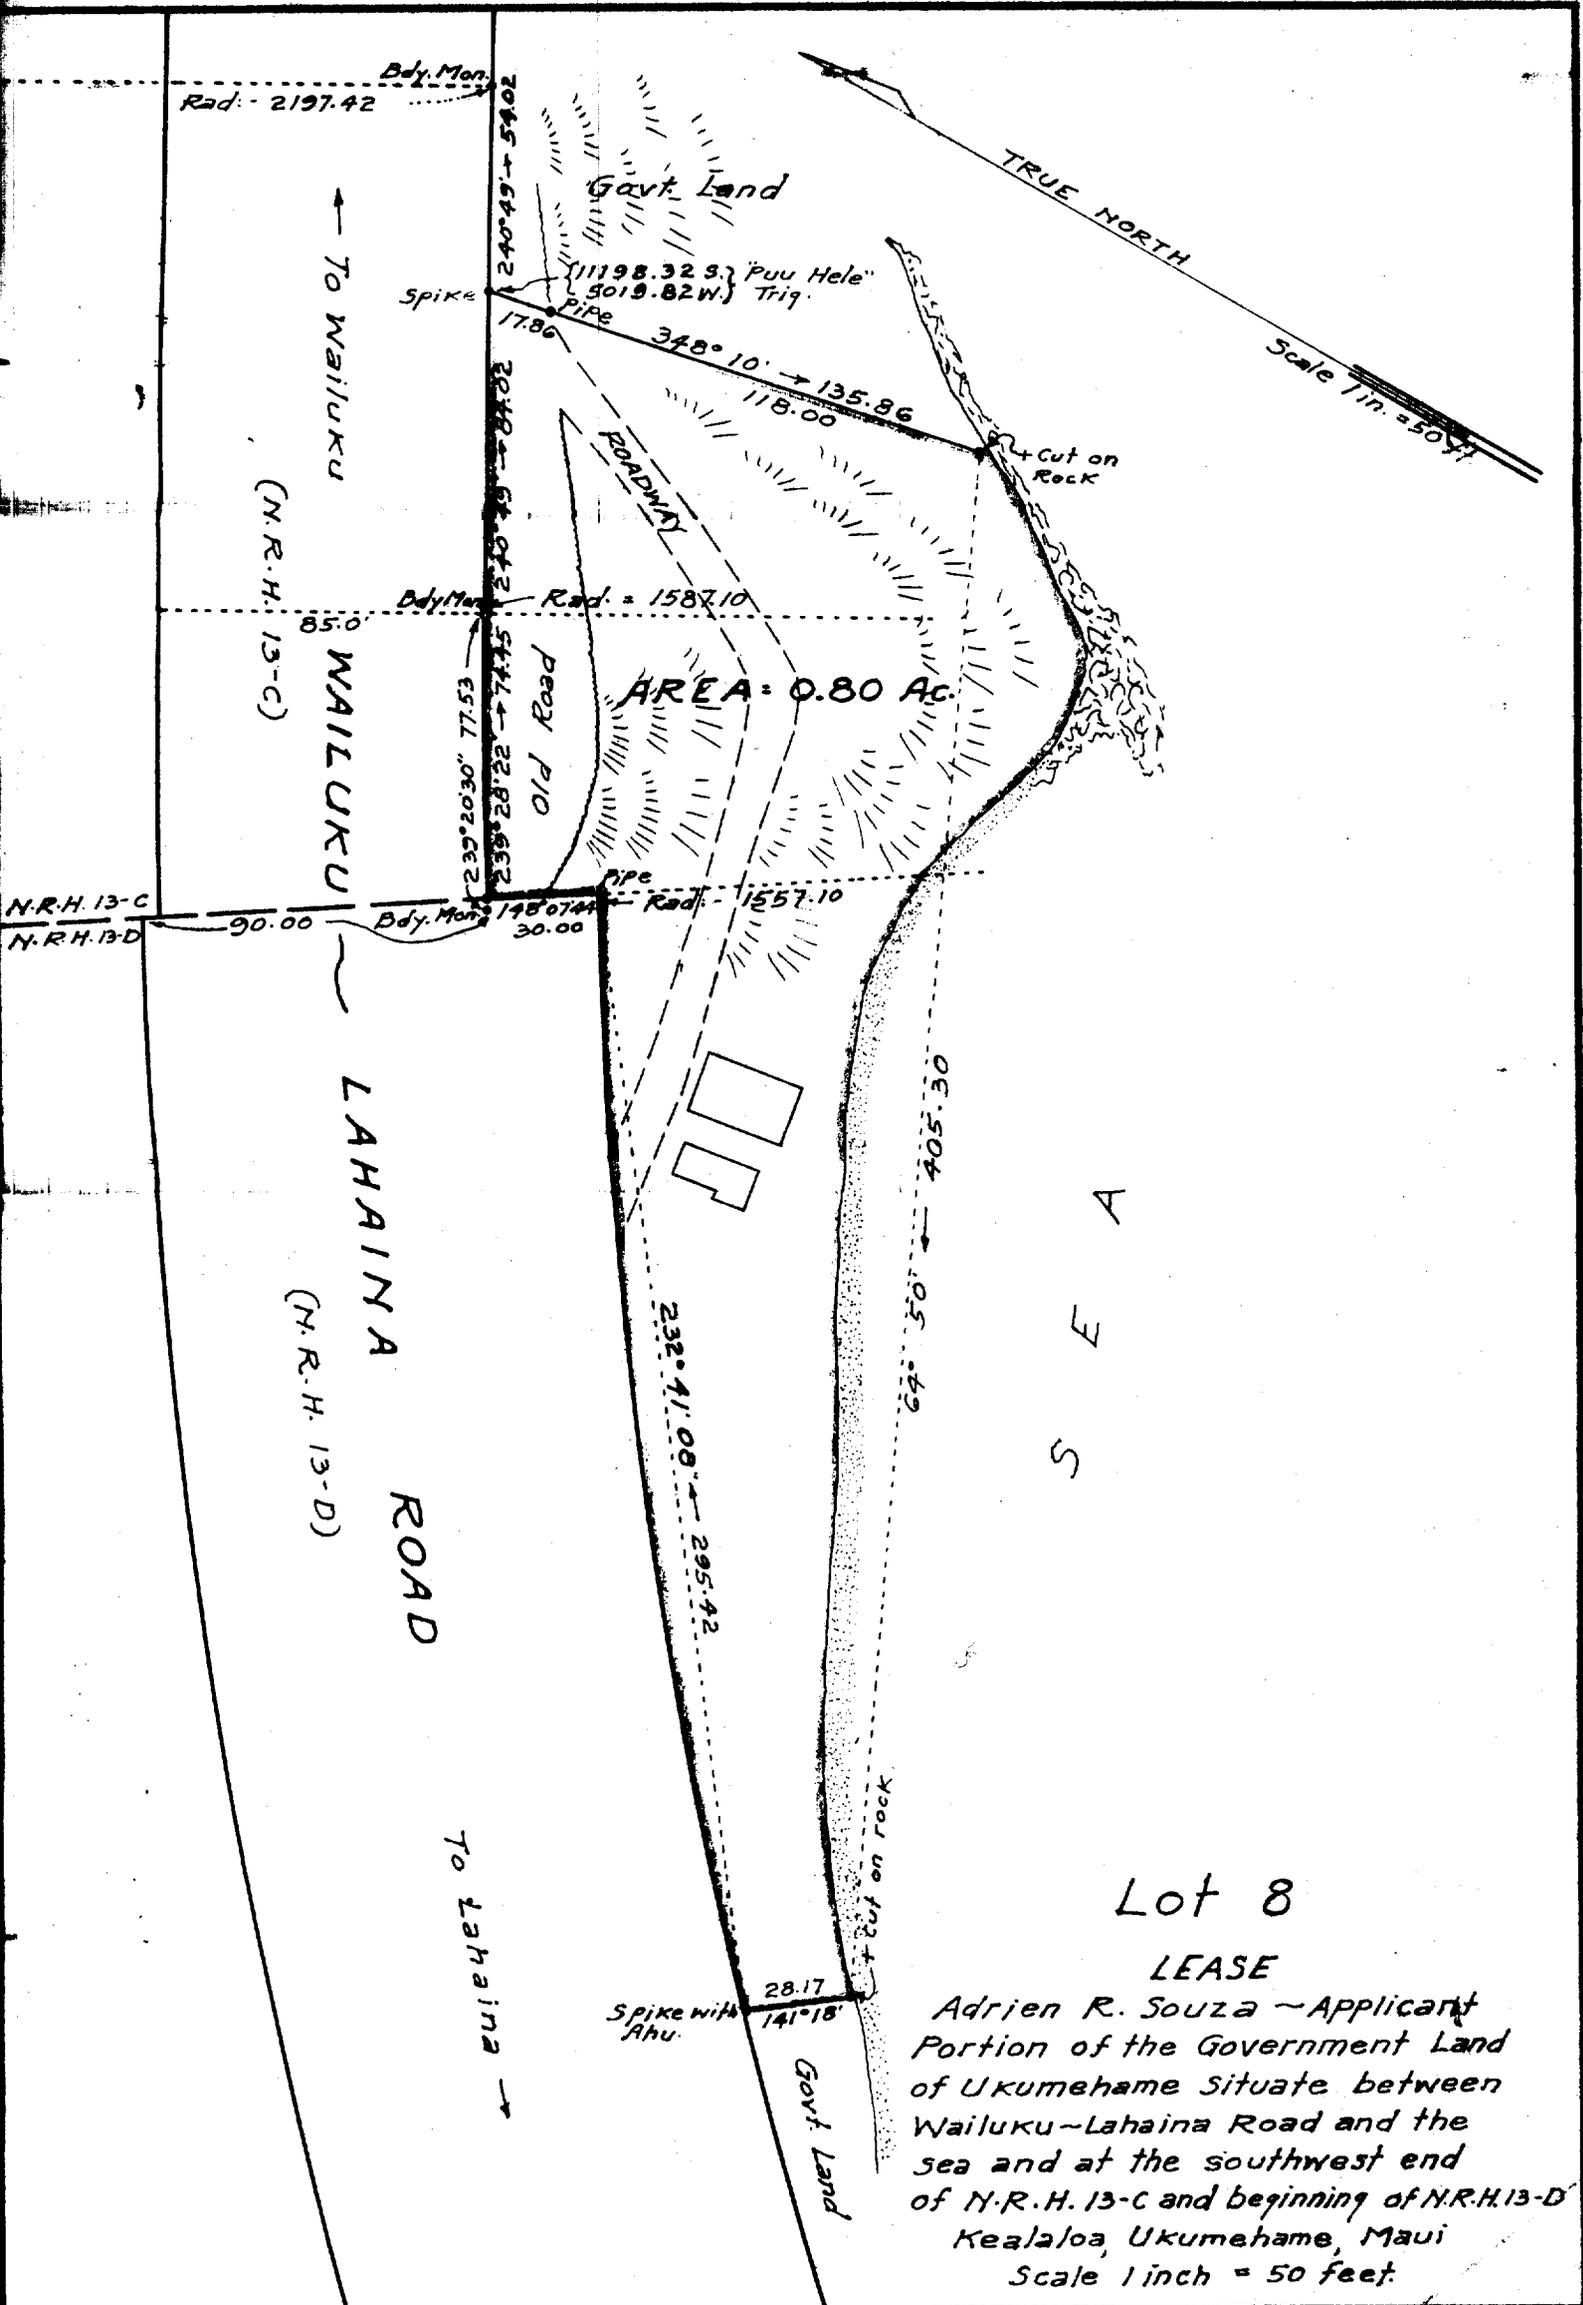

Lot 8

LEASE

Adrien R. Souza - Applicant
 Portion of the Government Land
 of Ukumehame Situate between
 Wailuku-Lahaina Road and the
 sea and at the southwest end
 of N.R.H. 13-C and beginning of N.R.H. 13-D
 Kealahoa, Ukumehame, Maui
 Scale 1 inch = 50 feet.