

Lot 68,  
Anahola Lots,  
Anahola, Keolau, Kauai.

Copy furnished Land Office,  
November 22, 1924.

File in Carton 10-C.

# Territory of Hawaii

Office of the Government Survey

Honolulu, T. H., November 12, 1924

Lot 68,  
Anahola Lots,  
Anahola, Koolau, Kauai.

Beginning at a stake at the East corner of this lot and the West corner of Kukui and Kamane Roads, the coordinates of said point of beginning referred to Government Survey Trig. Station "South Base" being 168.9 feet South and 648.8 feet West, as shown on Government Survey Registered Map No. 2464, and running by true azimuths:-

1. 14° 20' 166.1 feet along Kamane Road to a stake;
2. 127° 30' 103.5 feet along government land to a stake;
3. 205° 00' 118.8 feet along L.C.A.4699 Apana 2, to Lupaieie, to a stake;
4. 127° 30' 132.0 feet along same to a stake;
5. 178° 50' 92.4 feet along L.C.A.5099 Apana 2, to Kauhailae, to a stake;
6. 94° 20' 165.0 feet along same to a stake;
7. 240° 47' 184.0 feet along near bank of Anahola Stream to a stake;
8. 330° 00' 180.0 feet along the Ahukini Terminal & Railway Co's right-of-way to a stake;
9. Thence along same on a curve to the right with a radius of 771.8 feet, the direct azimuth and distance being: 324° 02' 30" 159.2 feet to the point of beginning.

AREA 87/100 ACRE.

Survey by


Compared  
at

*James M. Dunn*  
Assistant Government Surveyor.

AH

N 4458  
S. 4457  
E 3993  
W 2942  
Coord. 168.9 S; 648.8 W  
S. 0 27 AC.  
11/12/24

True North

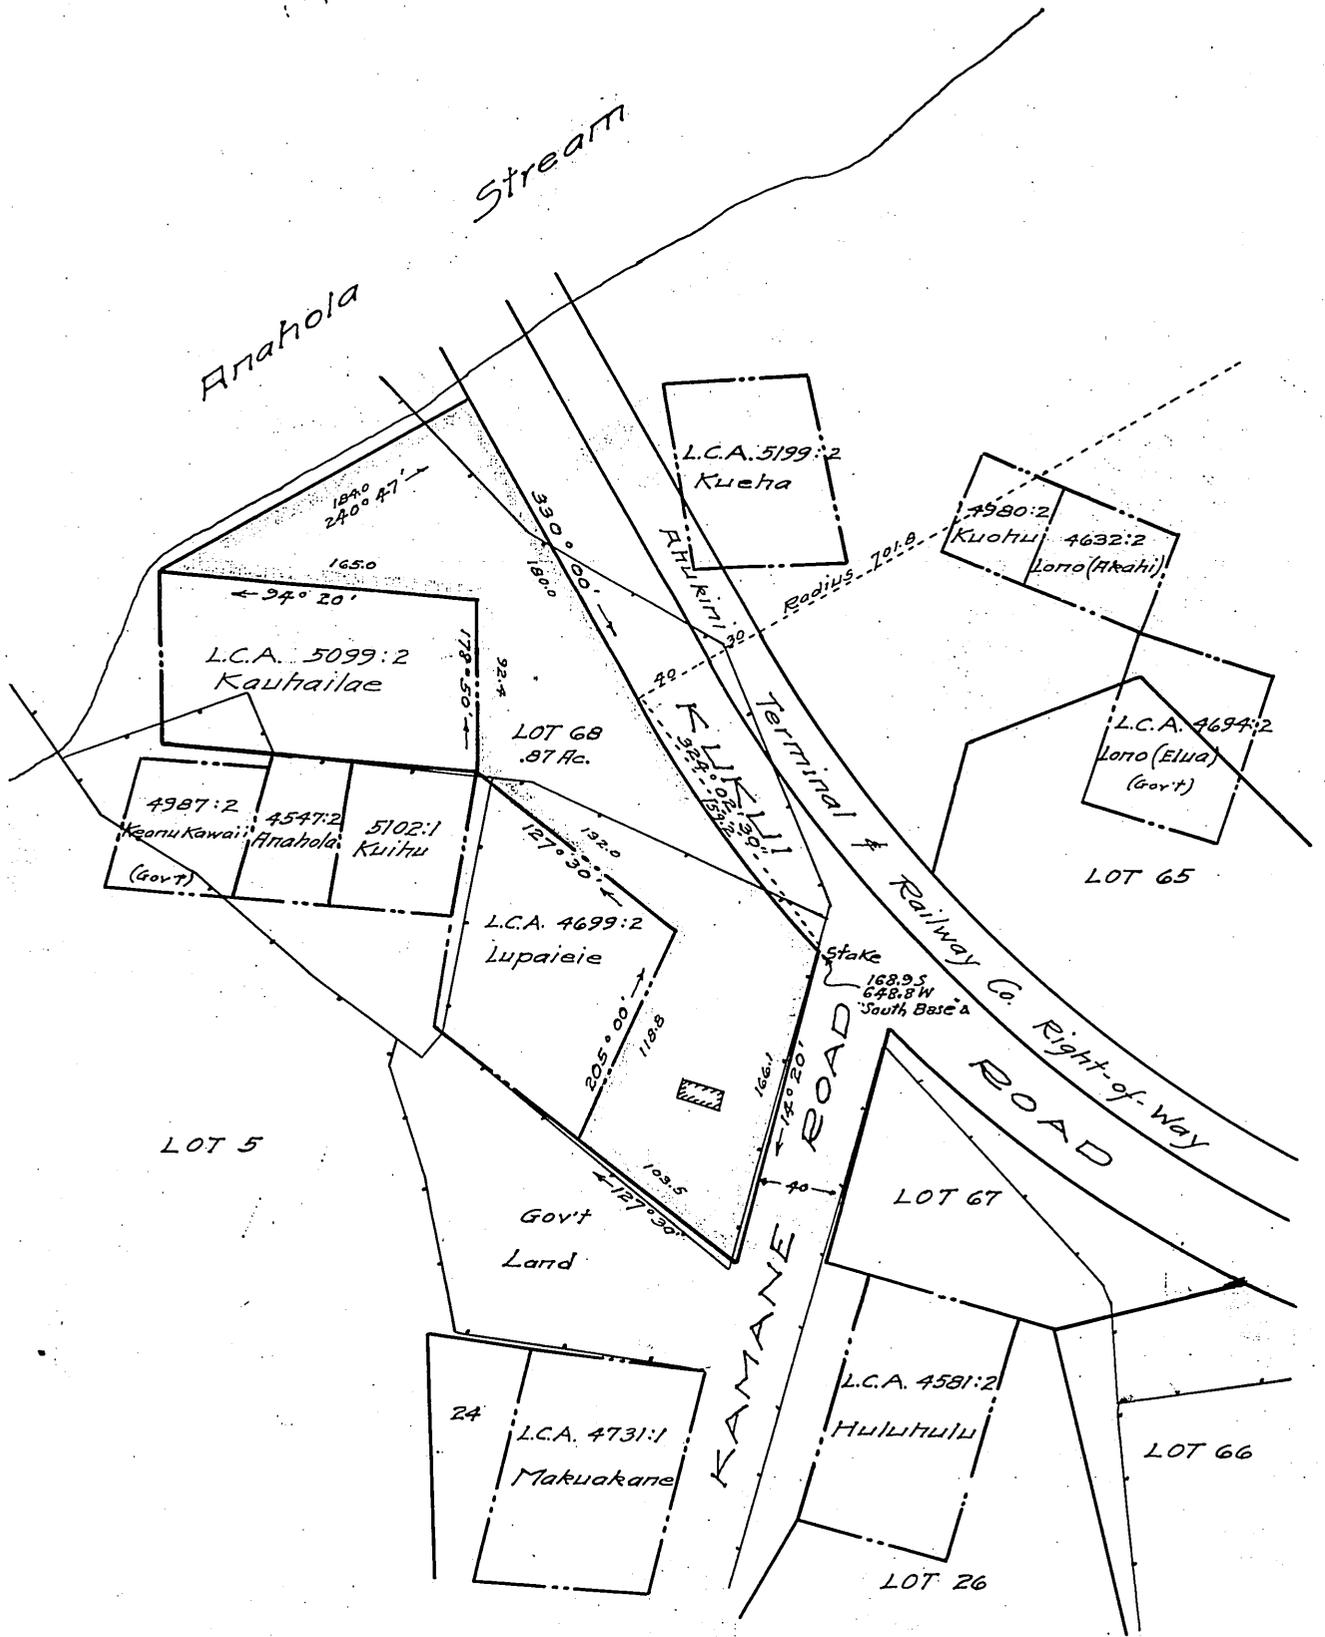

LOT 68  
 Anahola Lots  
 Anahola, Koolau, Kaula  
 Scale 1 in = 100 ft.