

Lot 76

Homestead Map 14

N. Kona Hawaii

Grant No.

TO

Date.

Checked

File in Cartas 15

Homestead

Map 14

Description of Lot 76

Awaalua and Chiki Homesteads, N. Kona, Hawaii.

Beginning at the 2nd Trig Station Keanaaka and running as follows:

N 33° 53' 30" E true, 938 ft. along Govt Remainder

S 69° 56' E true 2148 ft. along the edge of road as laid out

S 23° 10' W true, along Lot 74, 920 ft.


N 69° 38' W true 2320 ft. along the edge of road as laid out to initial point and including an area of 46 $\frac{83}{100}$ Acres.

Honolulu,
~~July~~ June 1891.

(Signed) J. S. Emerson
 Surveyor.

n	s	e	w	area
1586.1	1782.8	2541.5	2536.9	OK.

Newton (Jan. 1907)

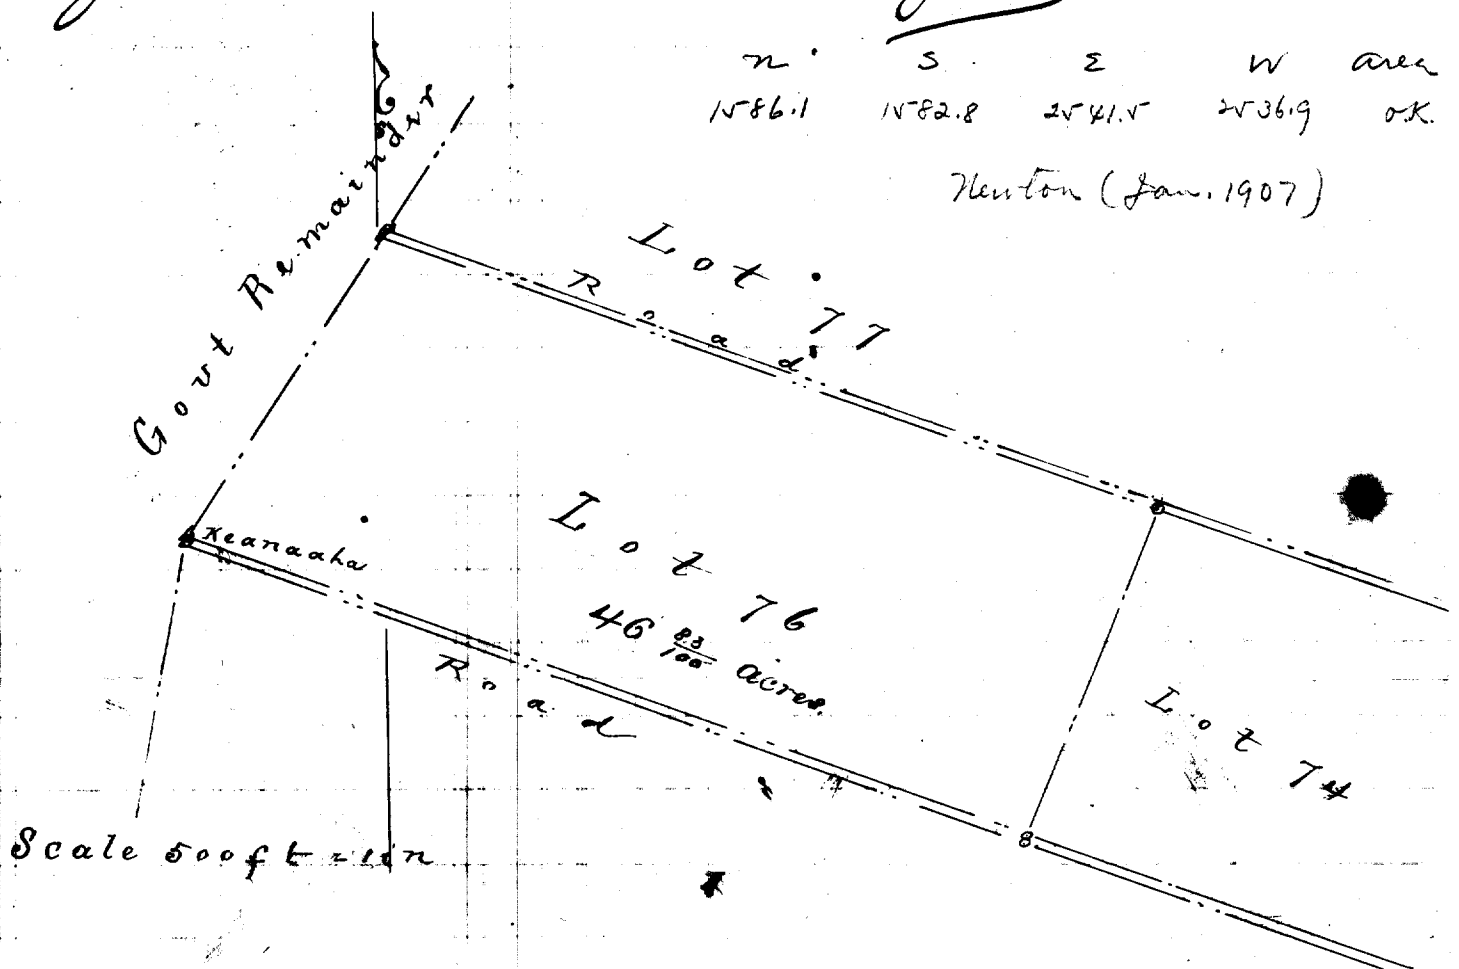

Scale 500 feet = 1 in