

TRACING ONLY

LOTS 1-33 INCL
PANAWEA HOUSE LOTS;
WAIAKEA, S+HILO, HAWAII

Furnished Land Office
Dec. 19, 1956

Folder 561

CARTON 230

HAWAIIAN

HOMES

COMMISSION

PANAWEA

FARM

LOTS

113

114

115


116

117

118

TRUE NORTH

341° 00' Government Road 1076.56 538.27

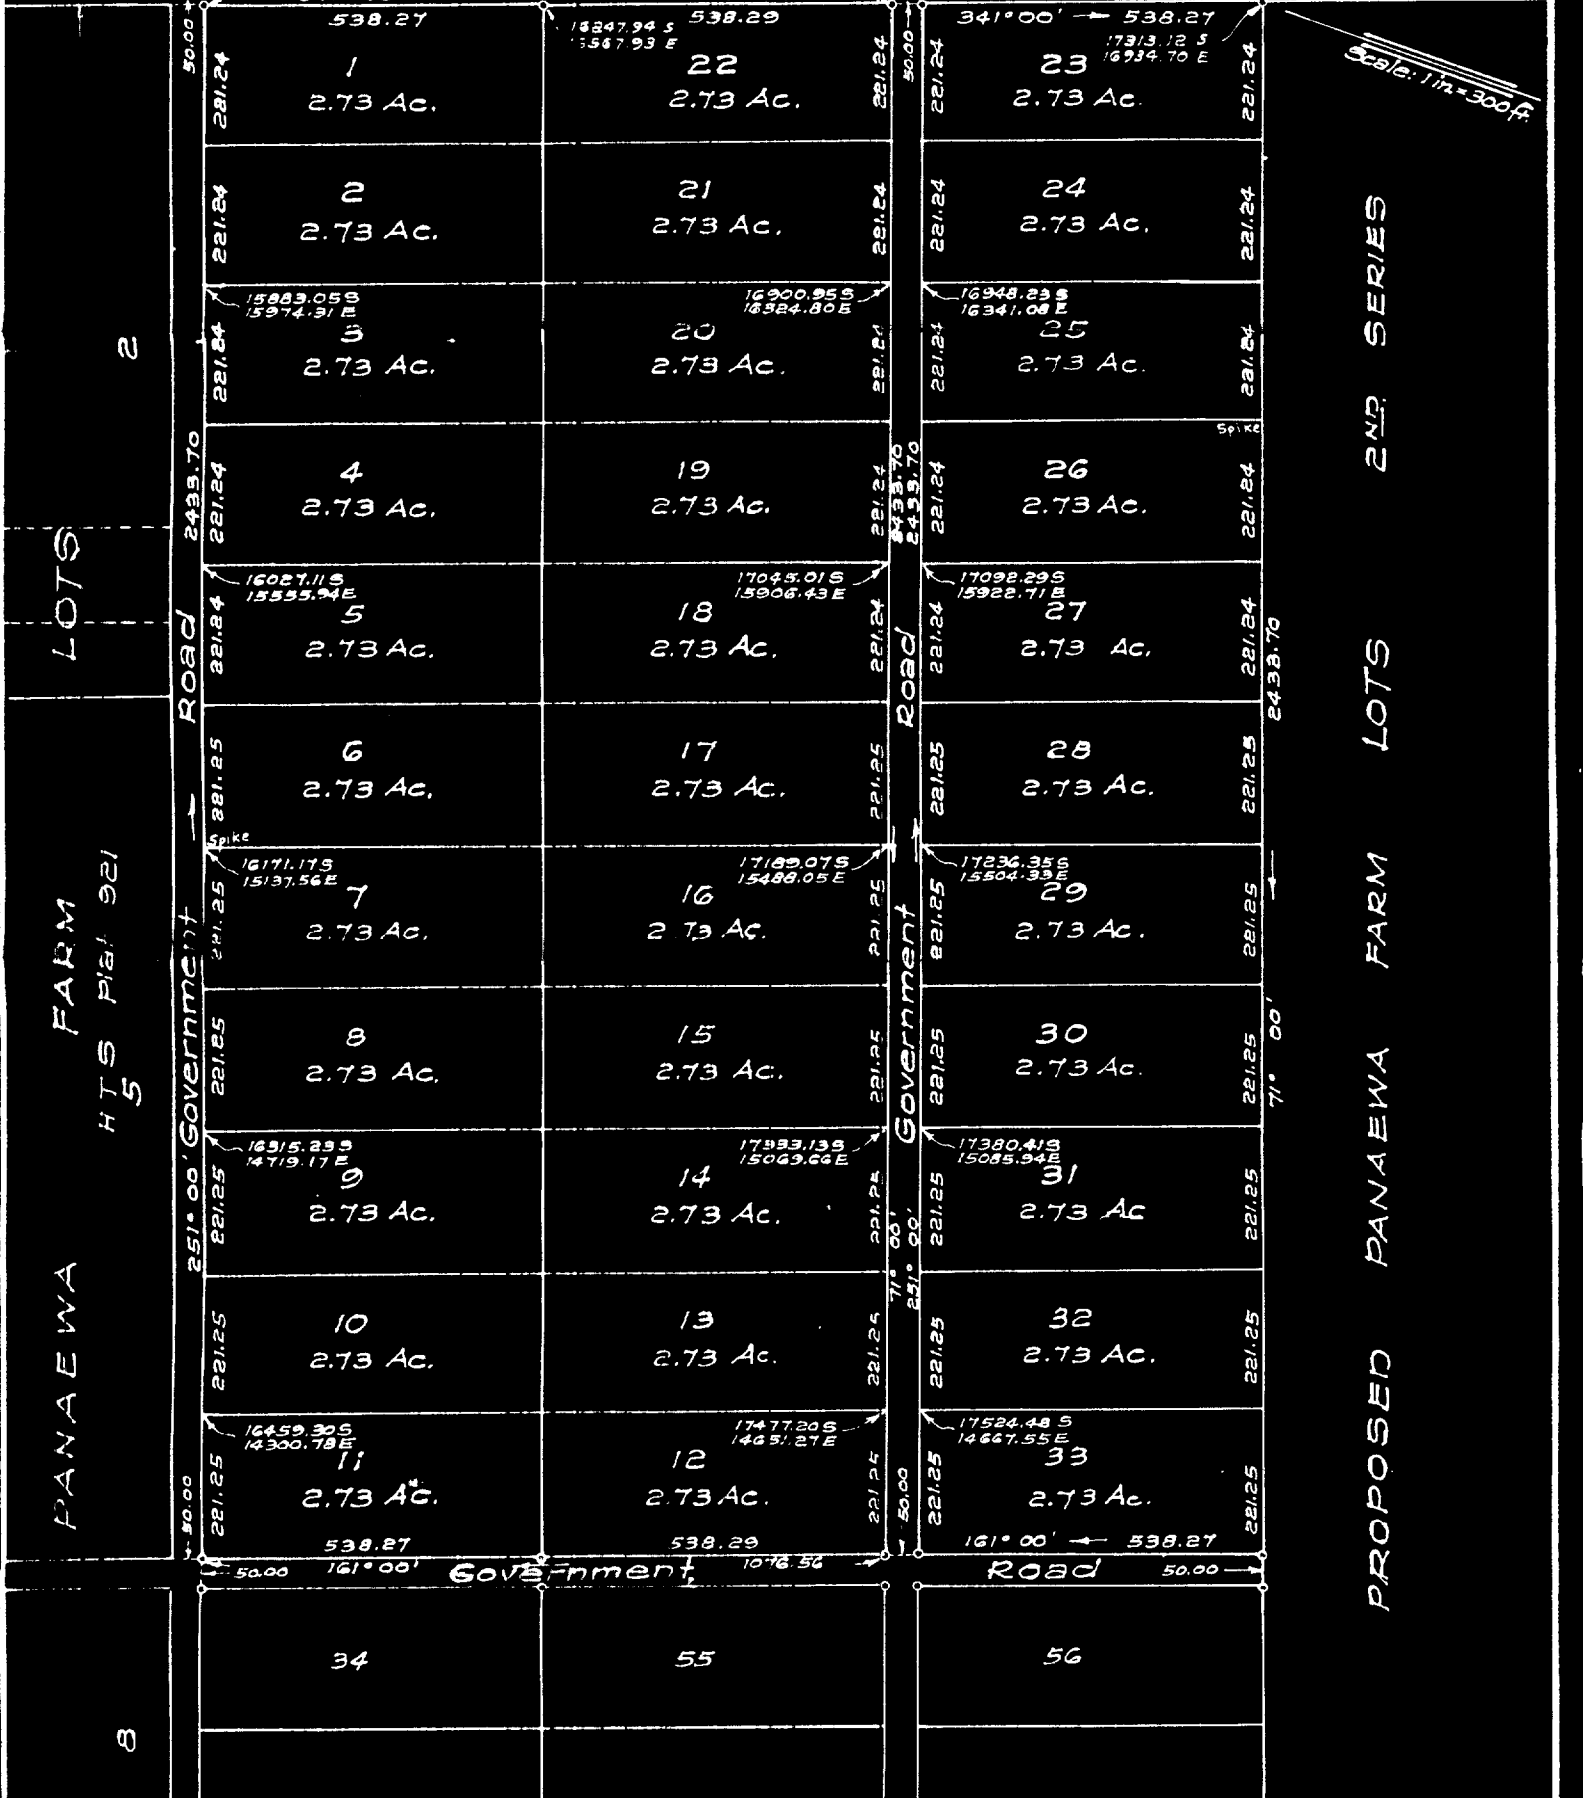

Scale: 1 in. = 300 ft.

PANAWEA FARM LOTS
PROPOSED PANAEWA FARM LOTS
2ND SERIES

LOTS 1 TO 33, INCLUSIVE
PANAWEA HOUSE LOTS
WAIAKEA, SOUTH HILO, HAWAII

NOTE:
All lot corners marked with 1" pipes
unless otherwise noted.
Coordinates referred to 'Halai' A

SCALE: 1 IN. = 300 FT.