
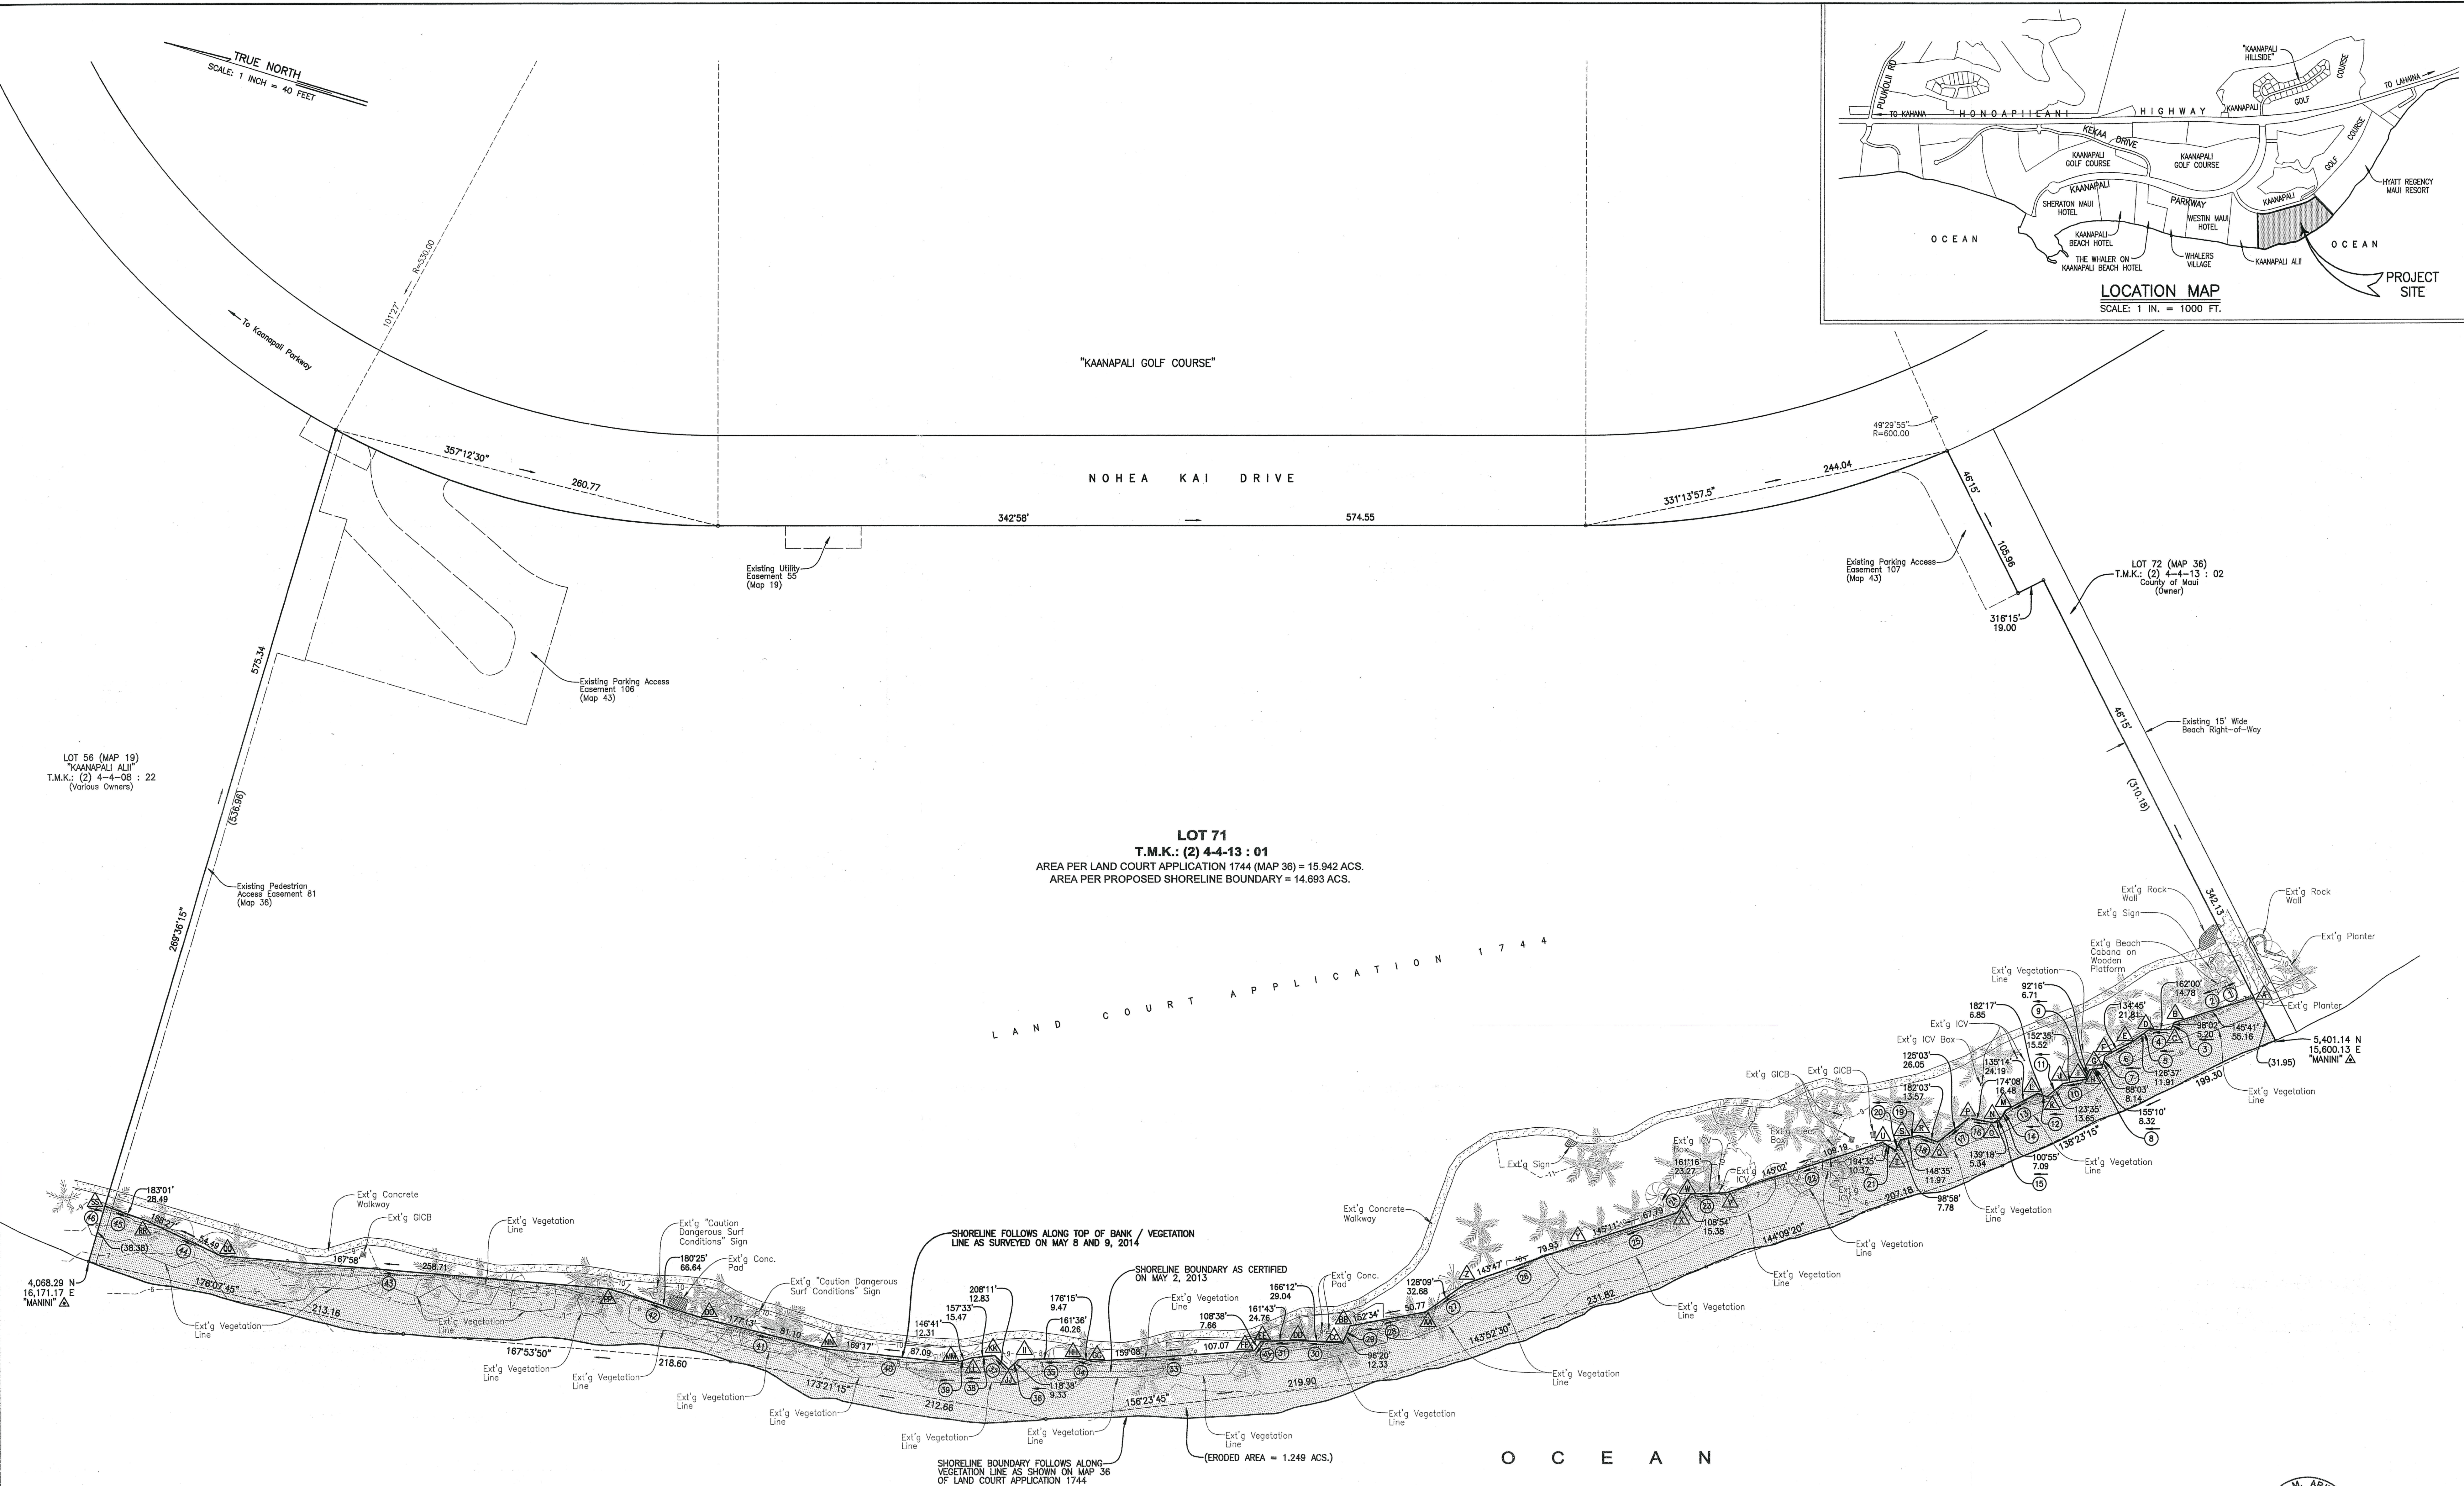


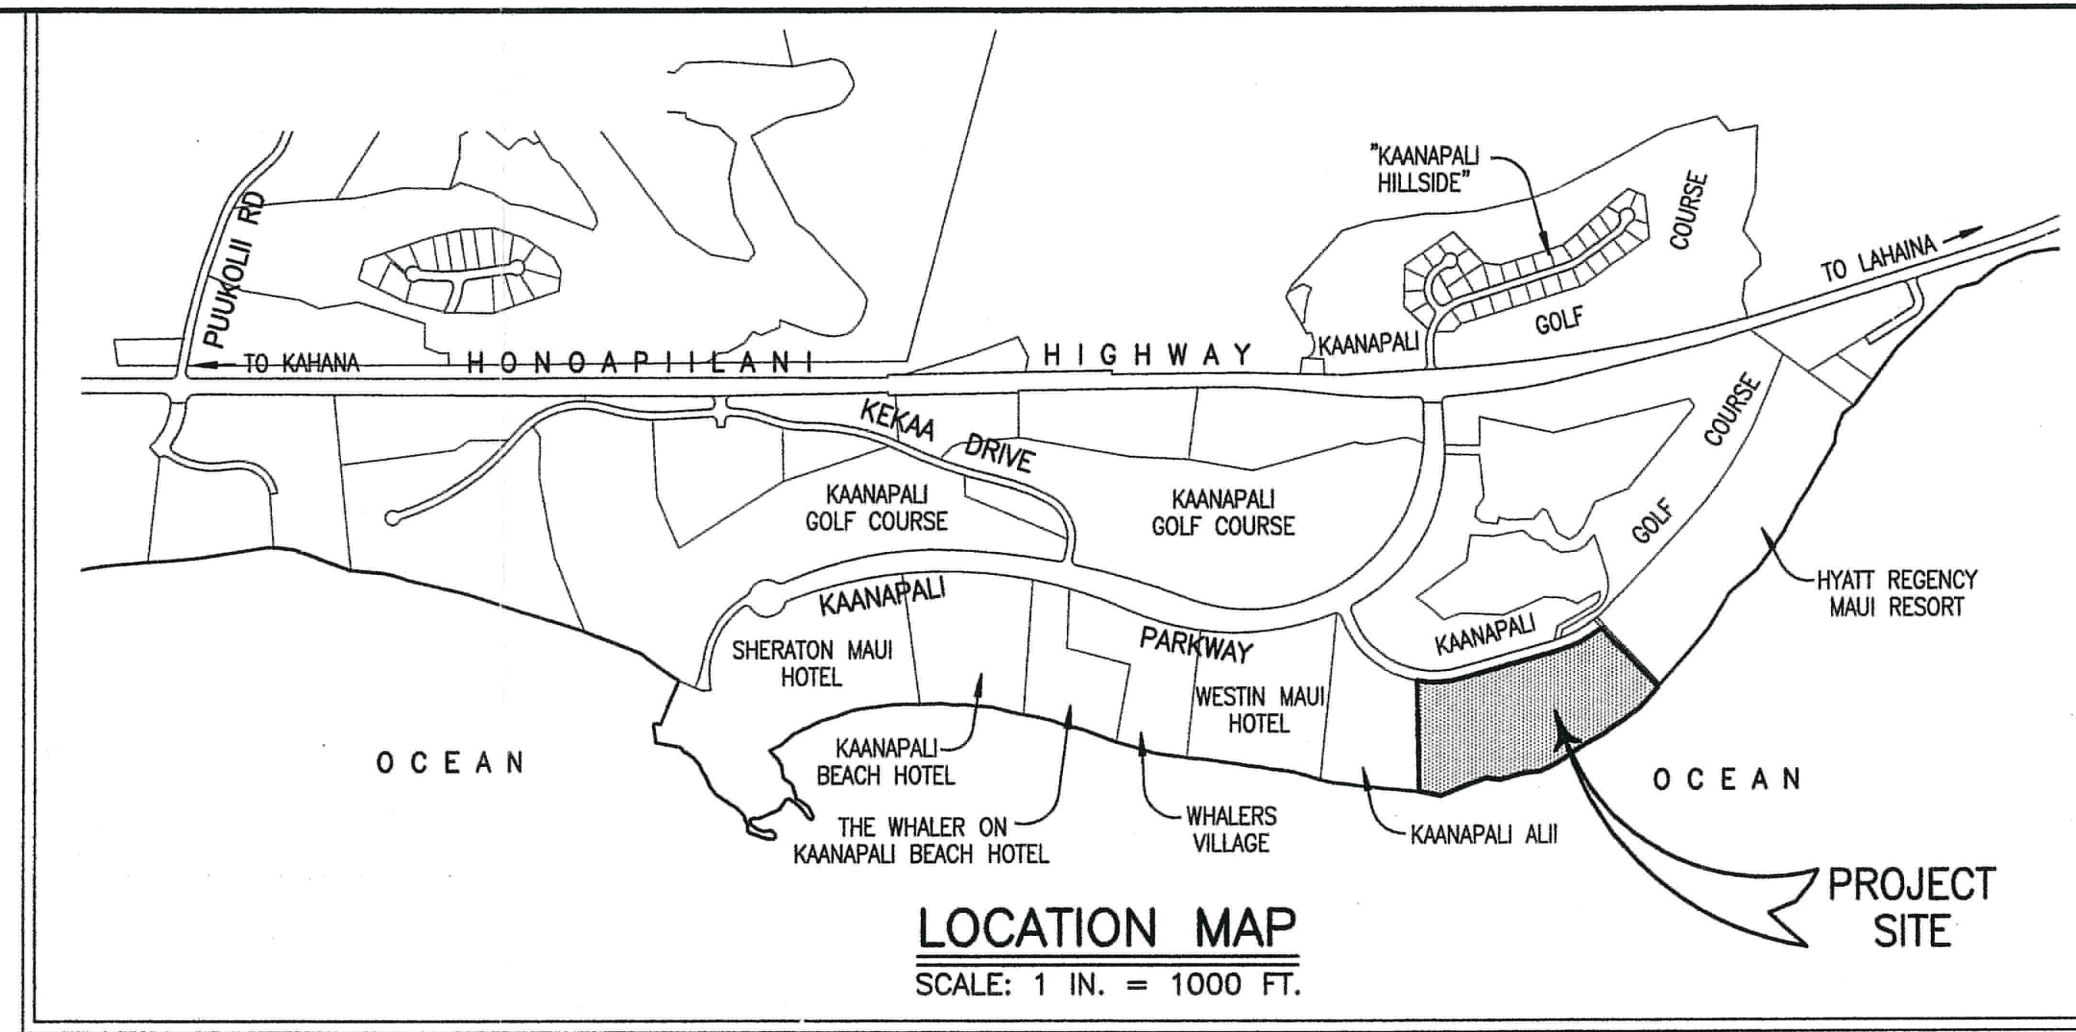

LEGEND:

- EXISTING GRADE
- EXISTING SPOT ELEVATION
- POINT NUMBER
- PHOTO NUMBER
- EXT'G PALM TREE
- EXT'G COCONUT TREE
- EXT'G PANDANUS TREE
- EXT'G HAU TREE
- EXT'G TREE
- EXT'G SEAGRASS
- EXT'G PLUMERIA
- EXT'G AUTOGRAF

NOTES:

- ALL AZIMUTHS AND RECORD COORDINATES, REFER TO GOVERNMENT SURVEY TRIANGULATION STATION "MANINI".
- OWNERS OF ADJOINING LANDS, AS SHOWN ON PLAN, ARE TAKEN FROM RECORDS IN THE REAL PROPERTY MAPPING BRANCH.

SHORELINE CERTIFICATION MAP OF

T.M.K.: (2) 4-4-13 : 01

LOT 71 OF LAND COURT APPLICATION 1744

HANAKA'AO, LAHAINA, MAUI, HAWAII

OWNERS: MAUI OCEAN CLUB

ADDRESS: WASHINGTON, D.C.

PROPERTY ADDRESS: 100 NOHEA KAI DRIVE

SCALE: 1 INCH = 40 FEET

OWNERS: MAUI OCEAN CLUB

ADDRESS: WASHINGTON, D.C.

PROPERTY ADDRESS: 100 NOHEA KAI DRIVE



Reed M. Arizumi
This map was prepared by me
or under my supervision.
5/21/14
4-30-16
Expiration Date of License

WARREN S. UNEMORI - ENGINEERING, INC.
Wells Street Professional Center - Suite 403
2145 Wells Street - Wailuku, Maui, Hawaii 96793
(808)242-4403 FAX: (808)244-4856

May 20, 2014

30"x42"

V:\Projects\04\04014\04014_Survey\Shoreline\04014_Survey\04014_Survey.dwg