


PACIFIC OCEAN

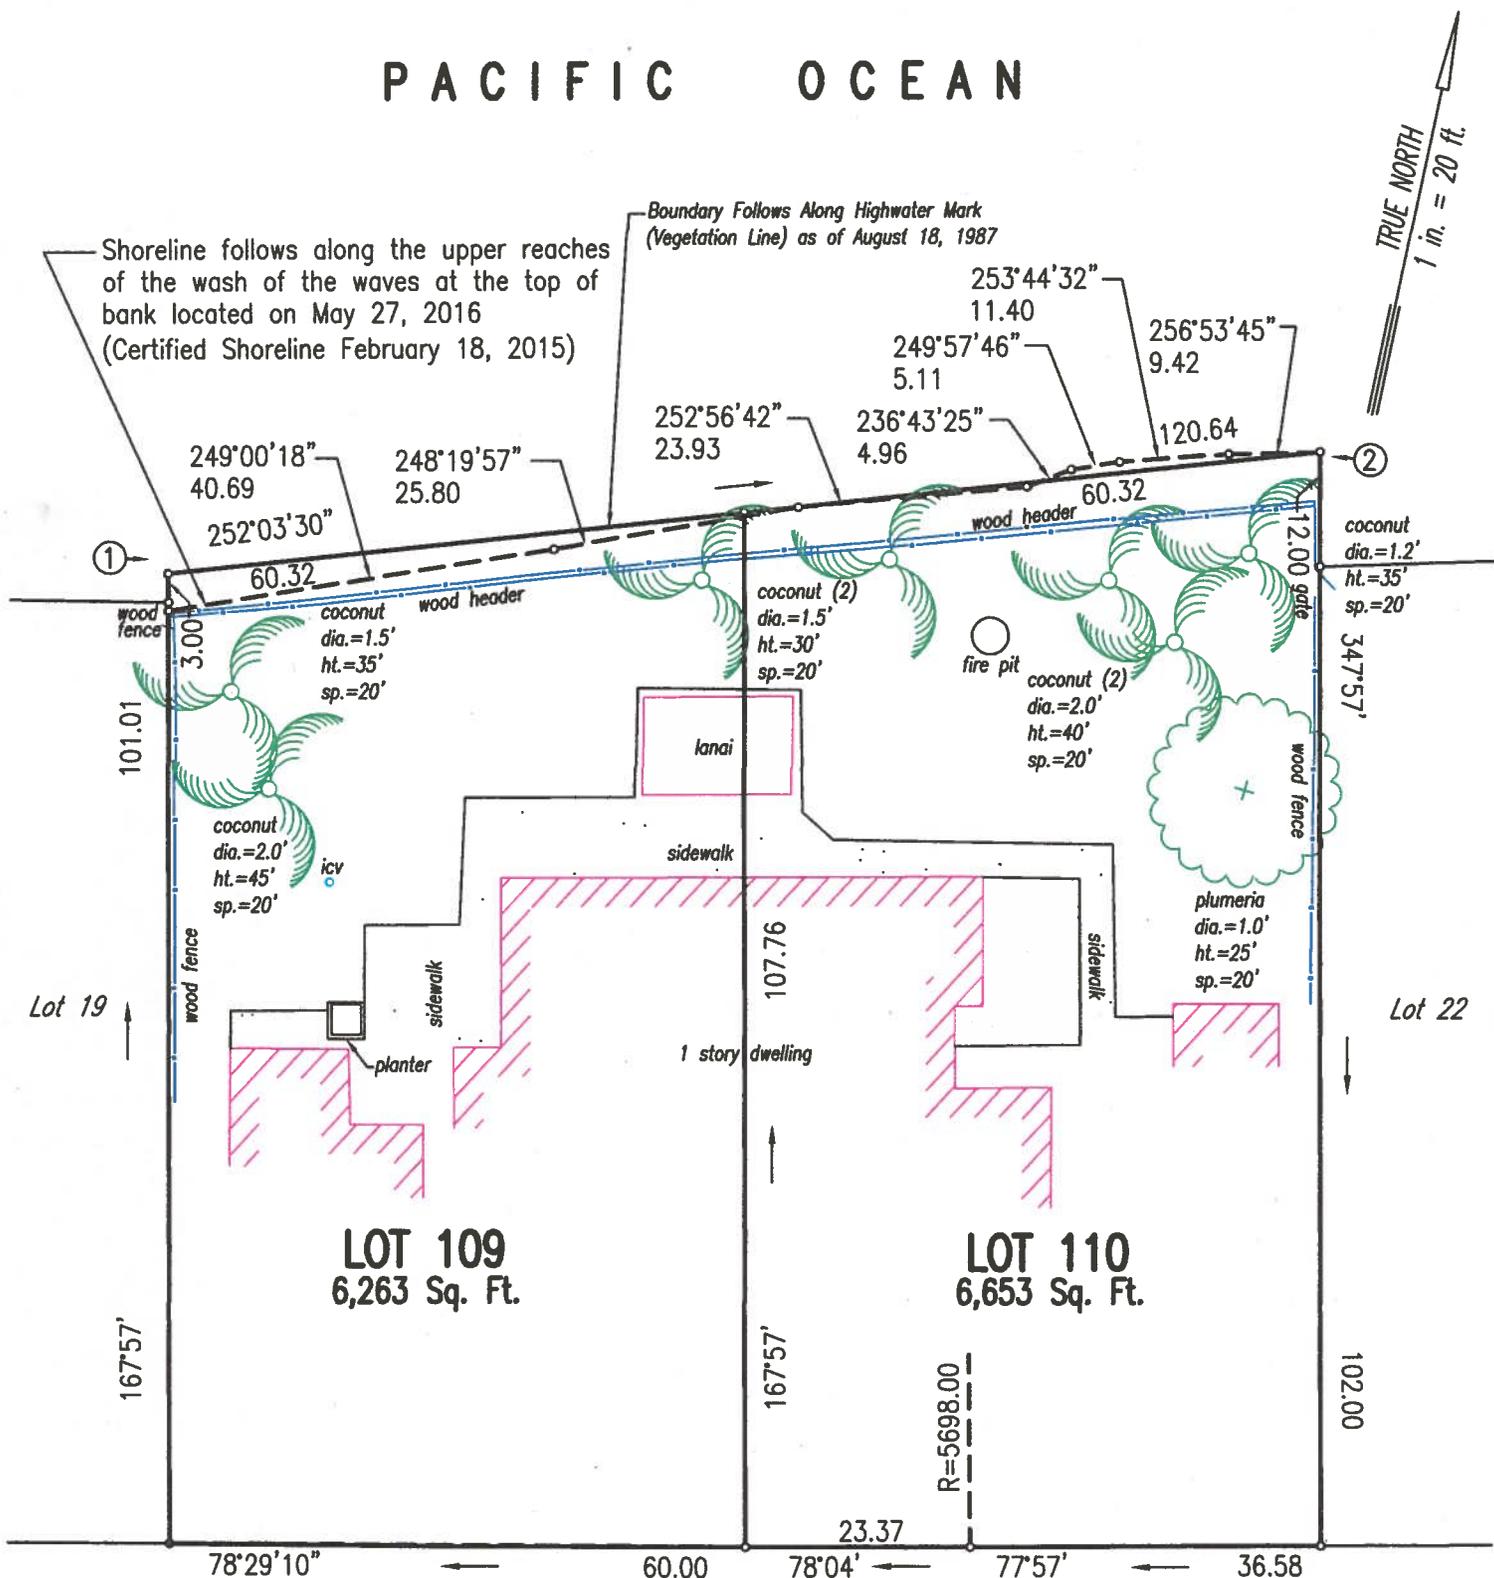

CROZIER DRIVE

to Waiialua Beach Road →

SHORELINE SURVEY LOTS 109 & 110 (Map 24) Land Court Application 609

At Mokulea, Waiialua, Oahu, Hawaii
Date: May 27, 2016
Tax Map Key (1) 6-8-004: 018
Scale: 1 in. = 20 ft.



This map was prepared by me or under my direct supervision

Arden J. Torcuato
LICENSED PROFESSIONAL LAND SURVEYOR
CERTIFICATE NUMBER 10257
Exp. 4/30/2018

Owner: Button

Note: ③ - Picture Number & Direction

68-505 Crozier Drive, Waiialua
F.B. 75:46

LEAPS & BOUNDARIES, INC.
2016 WATERHOUSE ST., STE. 101 PH. (808) 484-5701
HONOLULU, HI 96819 FAX (888) 542-2097

8 1/2" x 14"