
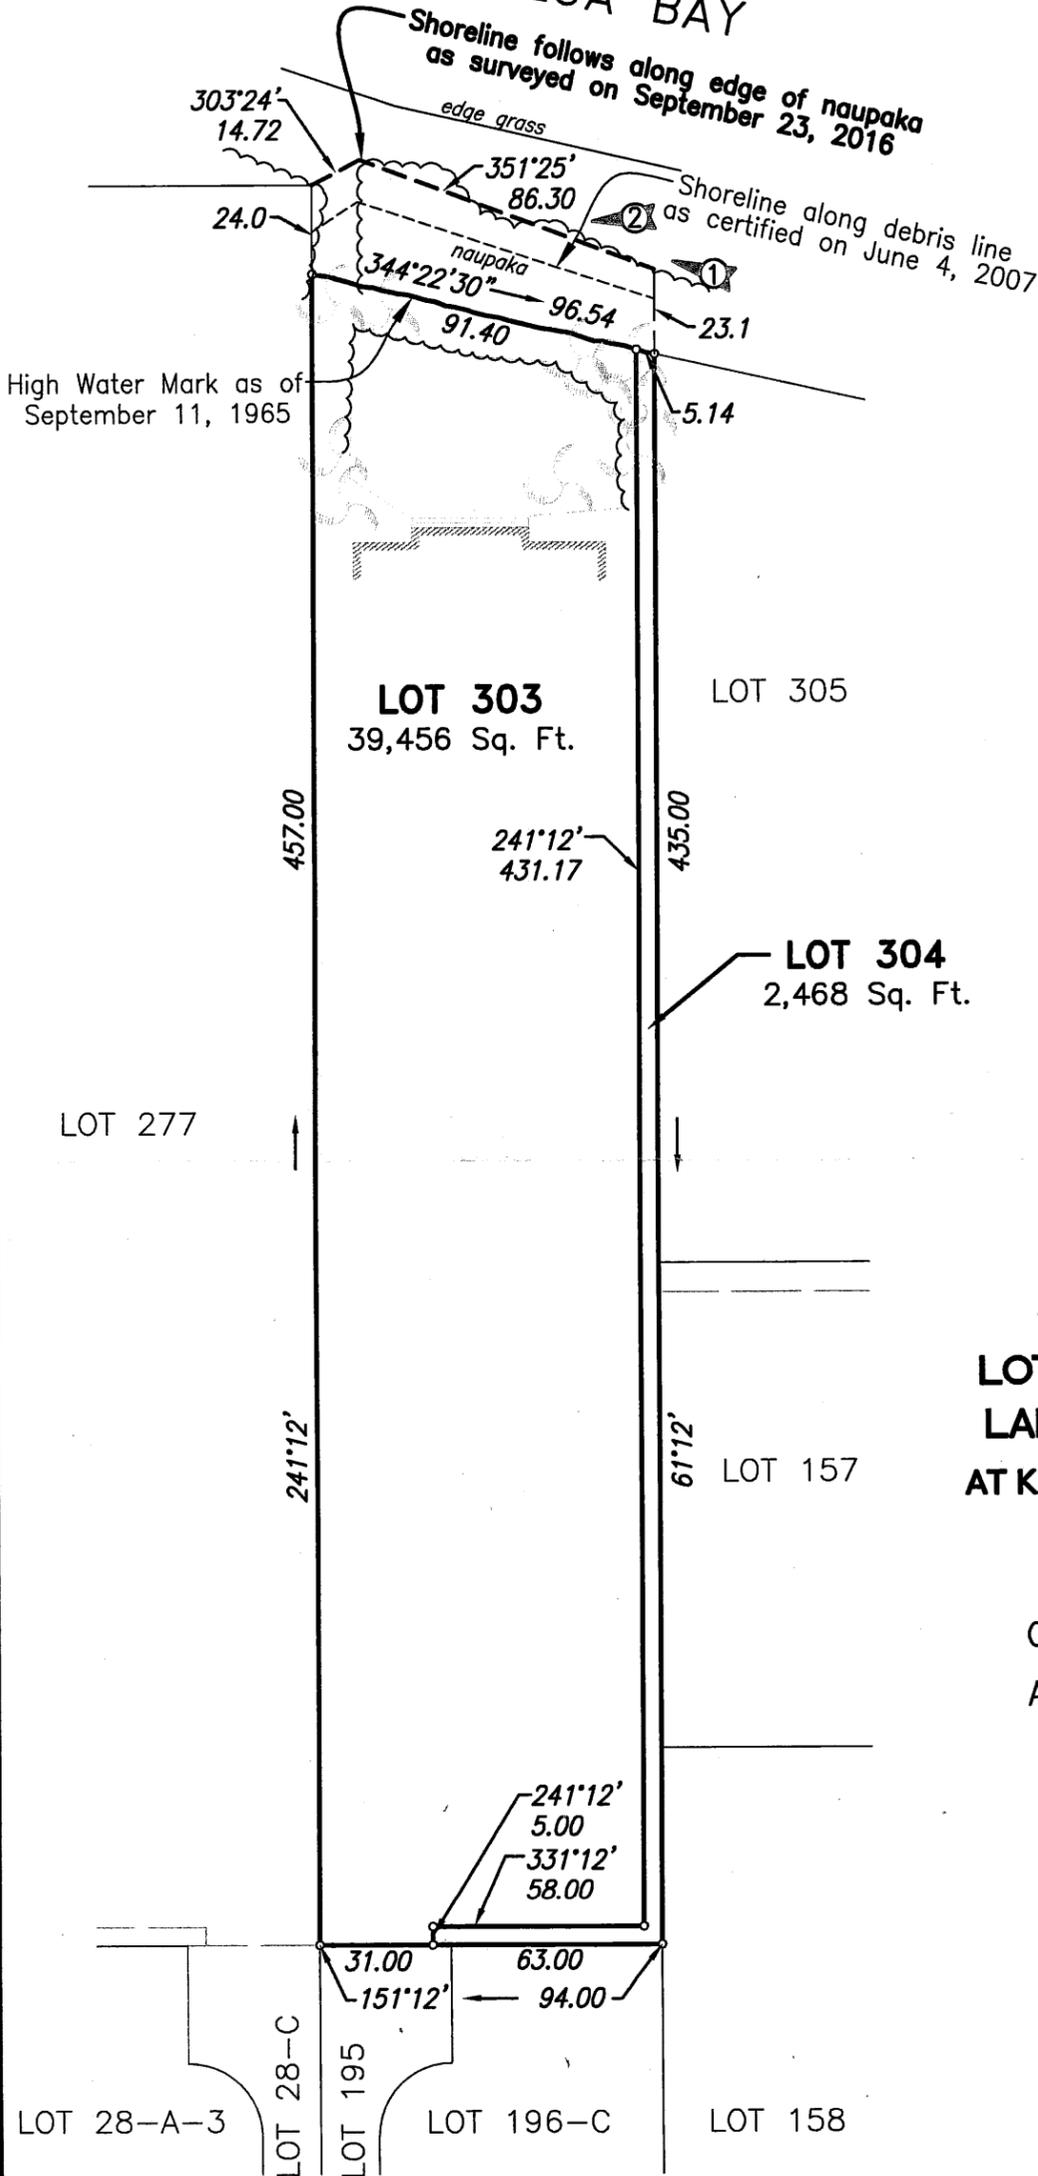


KAILUA BAY

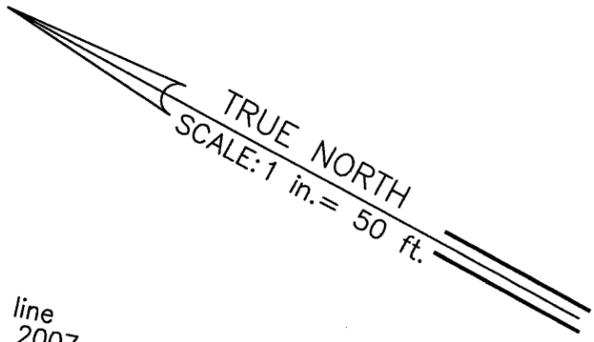

High Water Mark as of September 11, 1965

SHORELINE SURVEY LOTS 303 AND 304 (MAP 161) OF LAND COURT APPLICATION 323 AT KAILUA, KOOLAUPOKO, OAHU, HAWAII

TMK: (1) 4-3-018: 020

OWNER: XIN LIU AND MEYI MA
ADDRESS: 572-C N. KALAHEO AVE.



THIS WORK WAS PREPARED BY ME
OR UNDER MY SUPERVISION.

Erik S. Kaneshiro EXP 4/18

ERIK S. KANESHIRO
LICENSED PROFESSIONAL LAND SURVEYOR
CERTIFICATE NO. 9826

NOTES

1. Azimuths shown on this map are referred to Government Survey Triangulation Station "KEAALAU" Δ .
 2. Shoreline certification is for building setback purposes.
- ① Denotes photo number and direction.

September 27, 2016

TAX MAP KEY: (1) 4-3-018: 020

ATA AUSTIN, TSUTSUMI & ASSOCIATES, INC.
ENGINEERS, SURVEYORS * HONOLULU, WAILUKU, HAWAII

10" X 15" = 1.0 SQ. FT.