

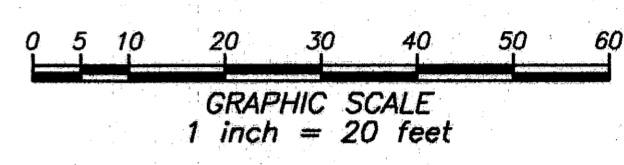


EWA BEACH ROAD

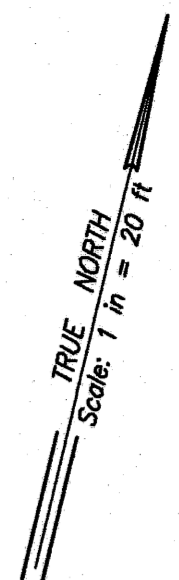


- NOTES:
- ② — Direction of photographs taken on January 31, 2017 at 10:00 AM.
 - FIRM Map No. 15003C0336-G
FIRM Index Date: November 5, 2014
Flood Zone: VE (Elev. 7 feet) / XS

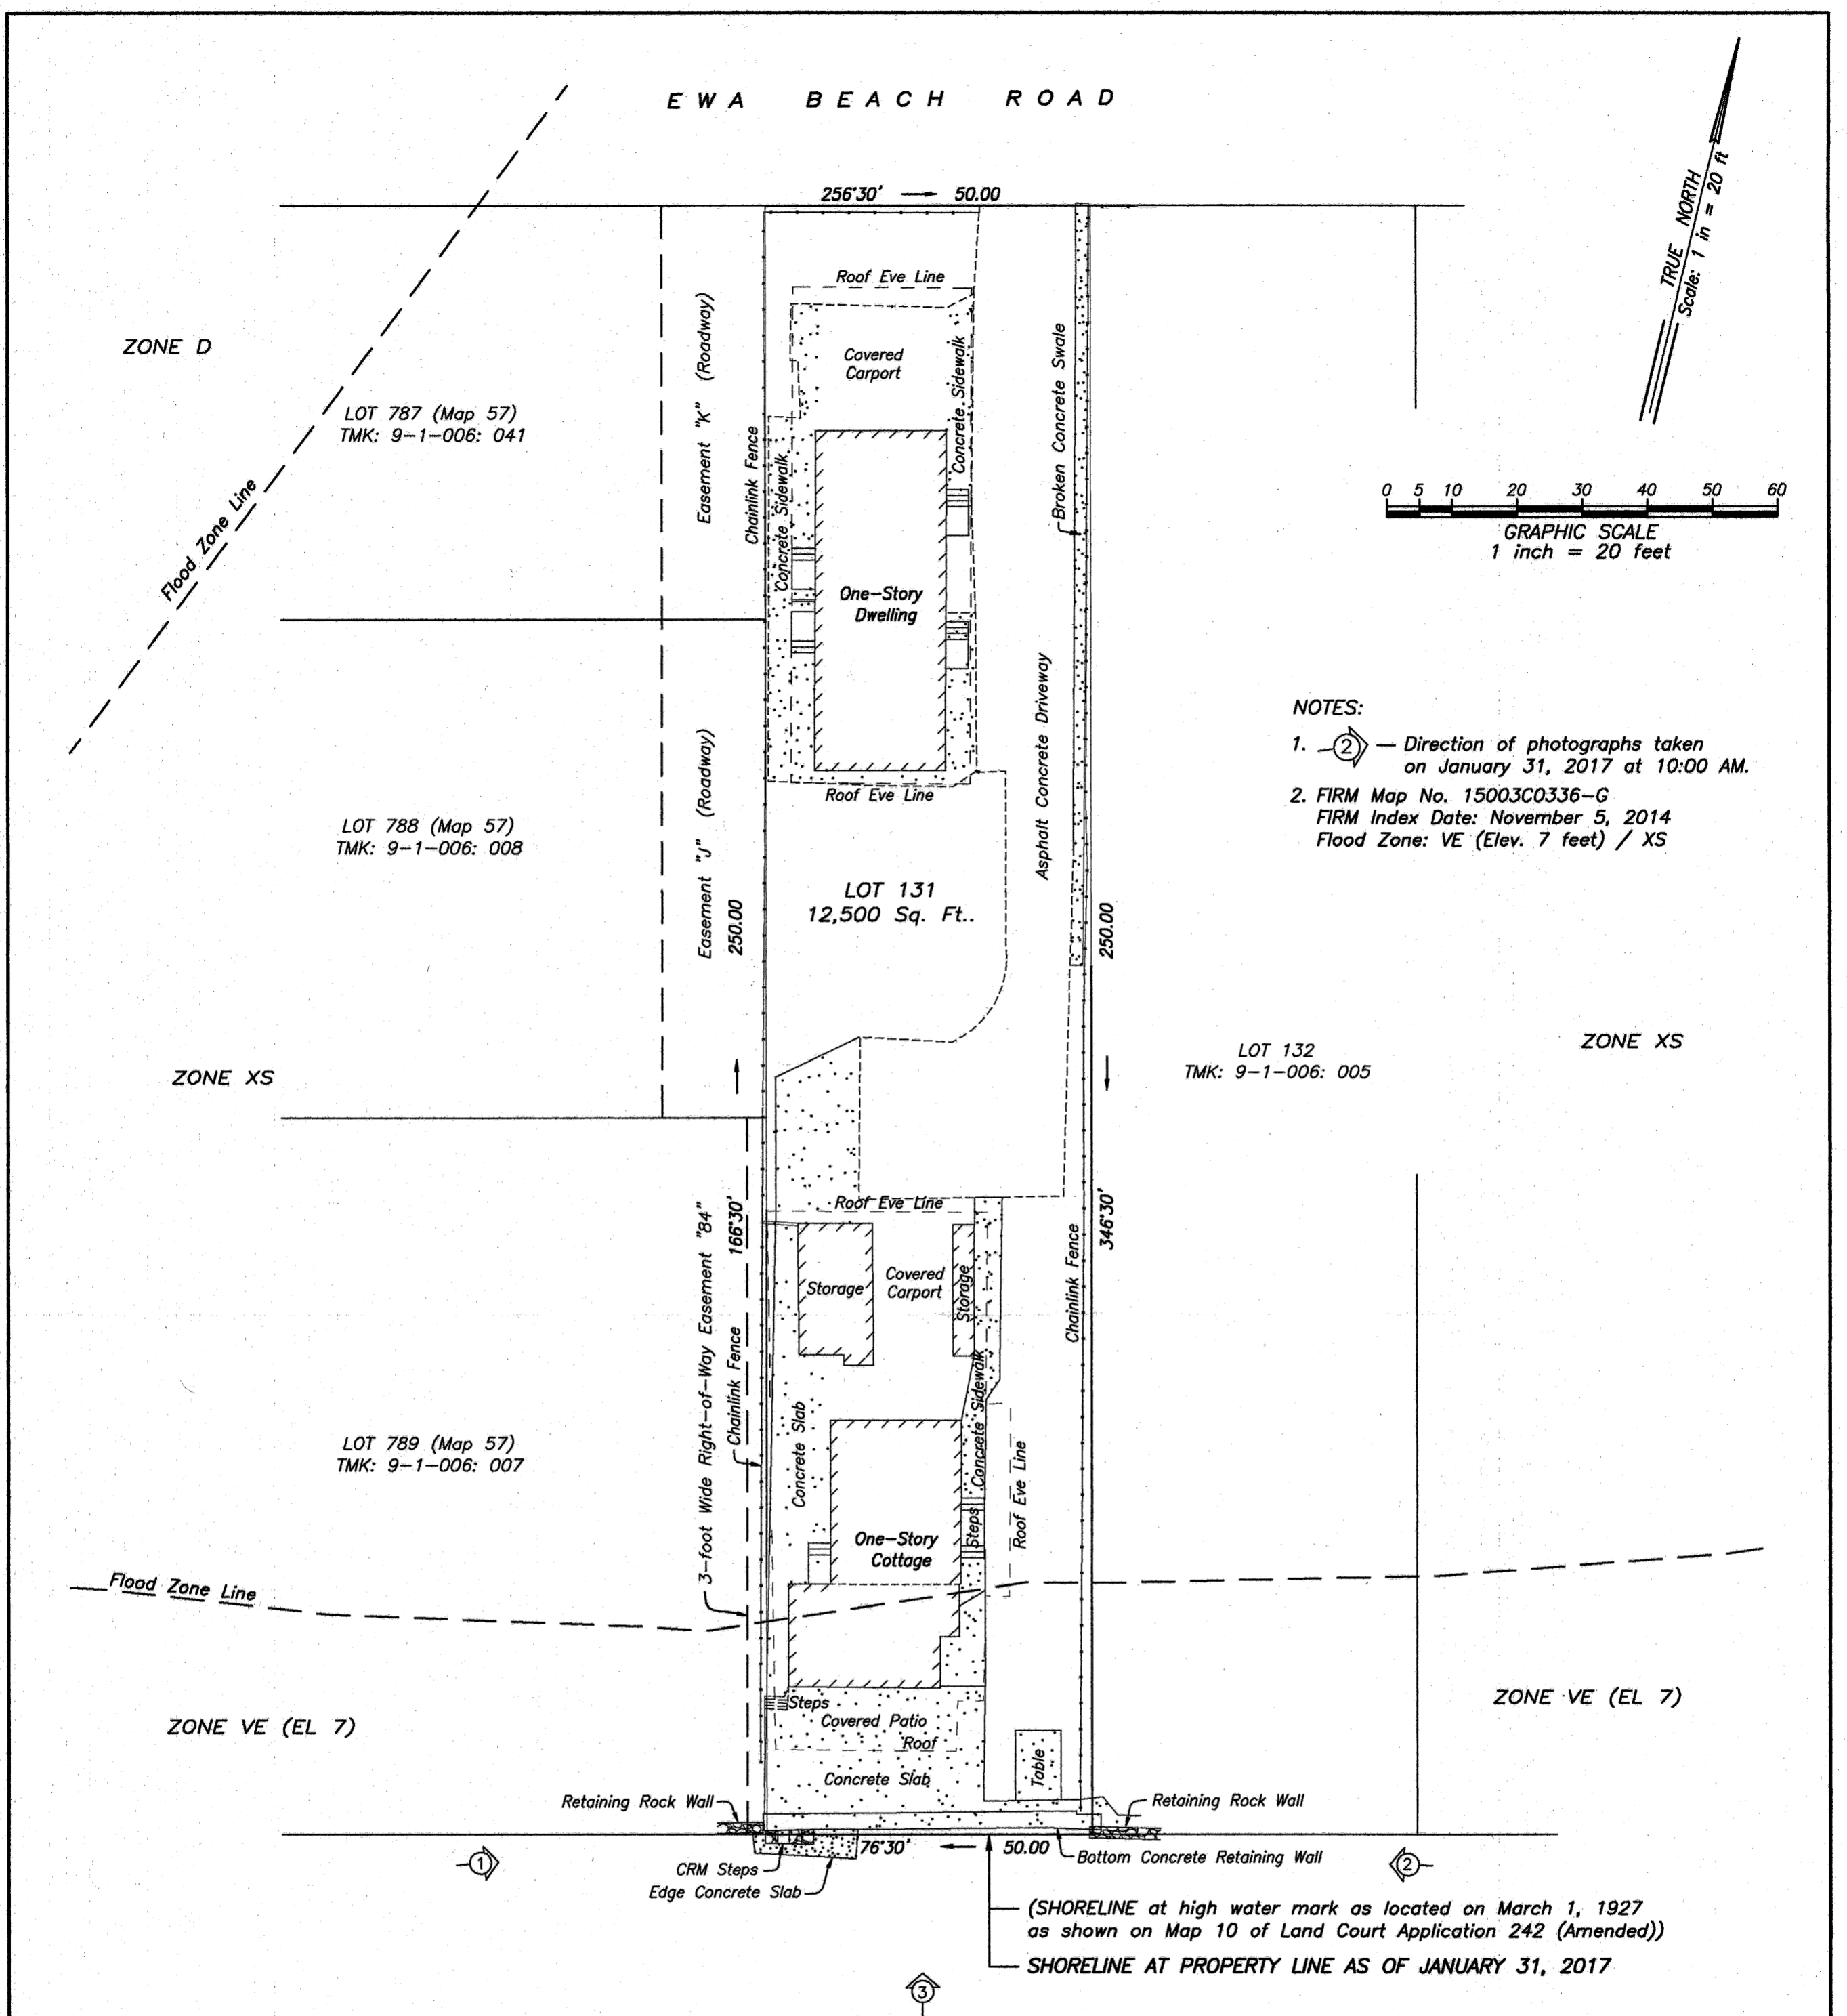


(SHORELINE at high water mark as located on March 1, 1927 as shown on Map 10 of Land Court Application 242 (Amended))
SHORELINE AT PROPERTY LINE AS OF JANUARY 31, 2017

S E A

This work was prepared by me or under my supervision

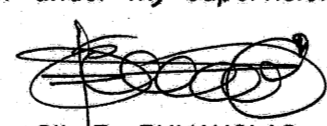

GIL P. BUMANGLAG
Licensed Professional Land Surveyor
Certificate Number 8948

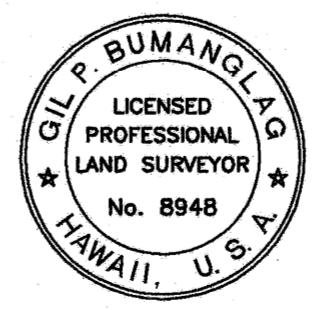

SHORELINE SURVEY MAP
LOT 131 OF MAP 10
LAND COURT APPLICATION 242 (Amended)
Tax Map Key: (1) 9-1-006: 006
At PUULOA, EWA, OAHU, HAWAII
OWNERS: ALBERT W. & ANN B.Y. KIM
Site Address: 91-475 EWA BEACH ROAD, EWA BEACH, HAWAII