



True North  
Not to Scale

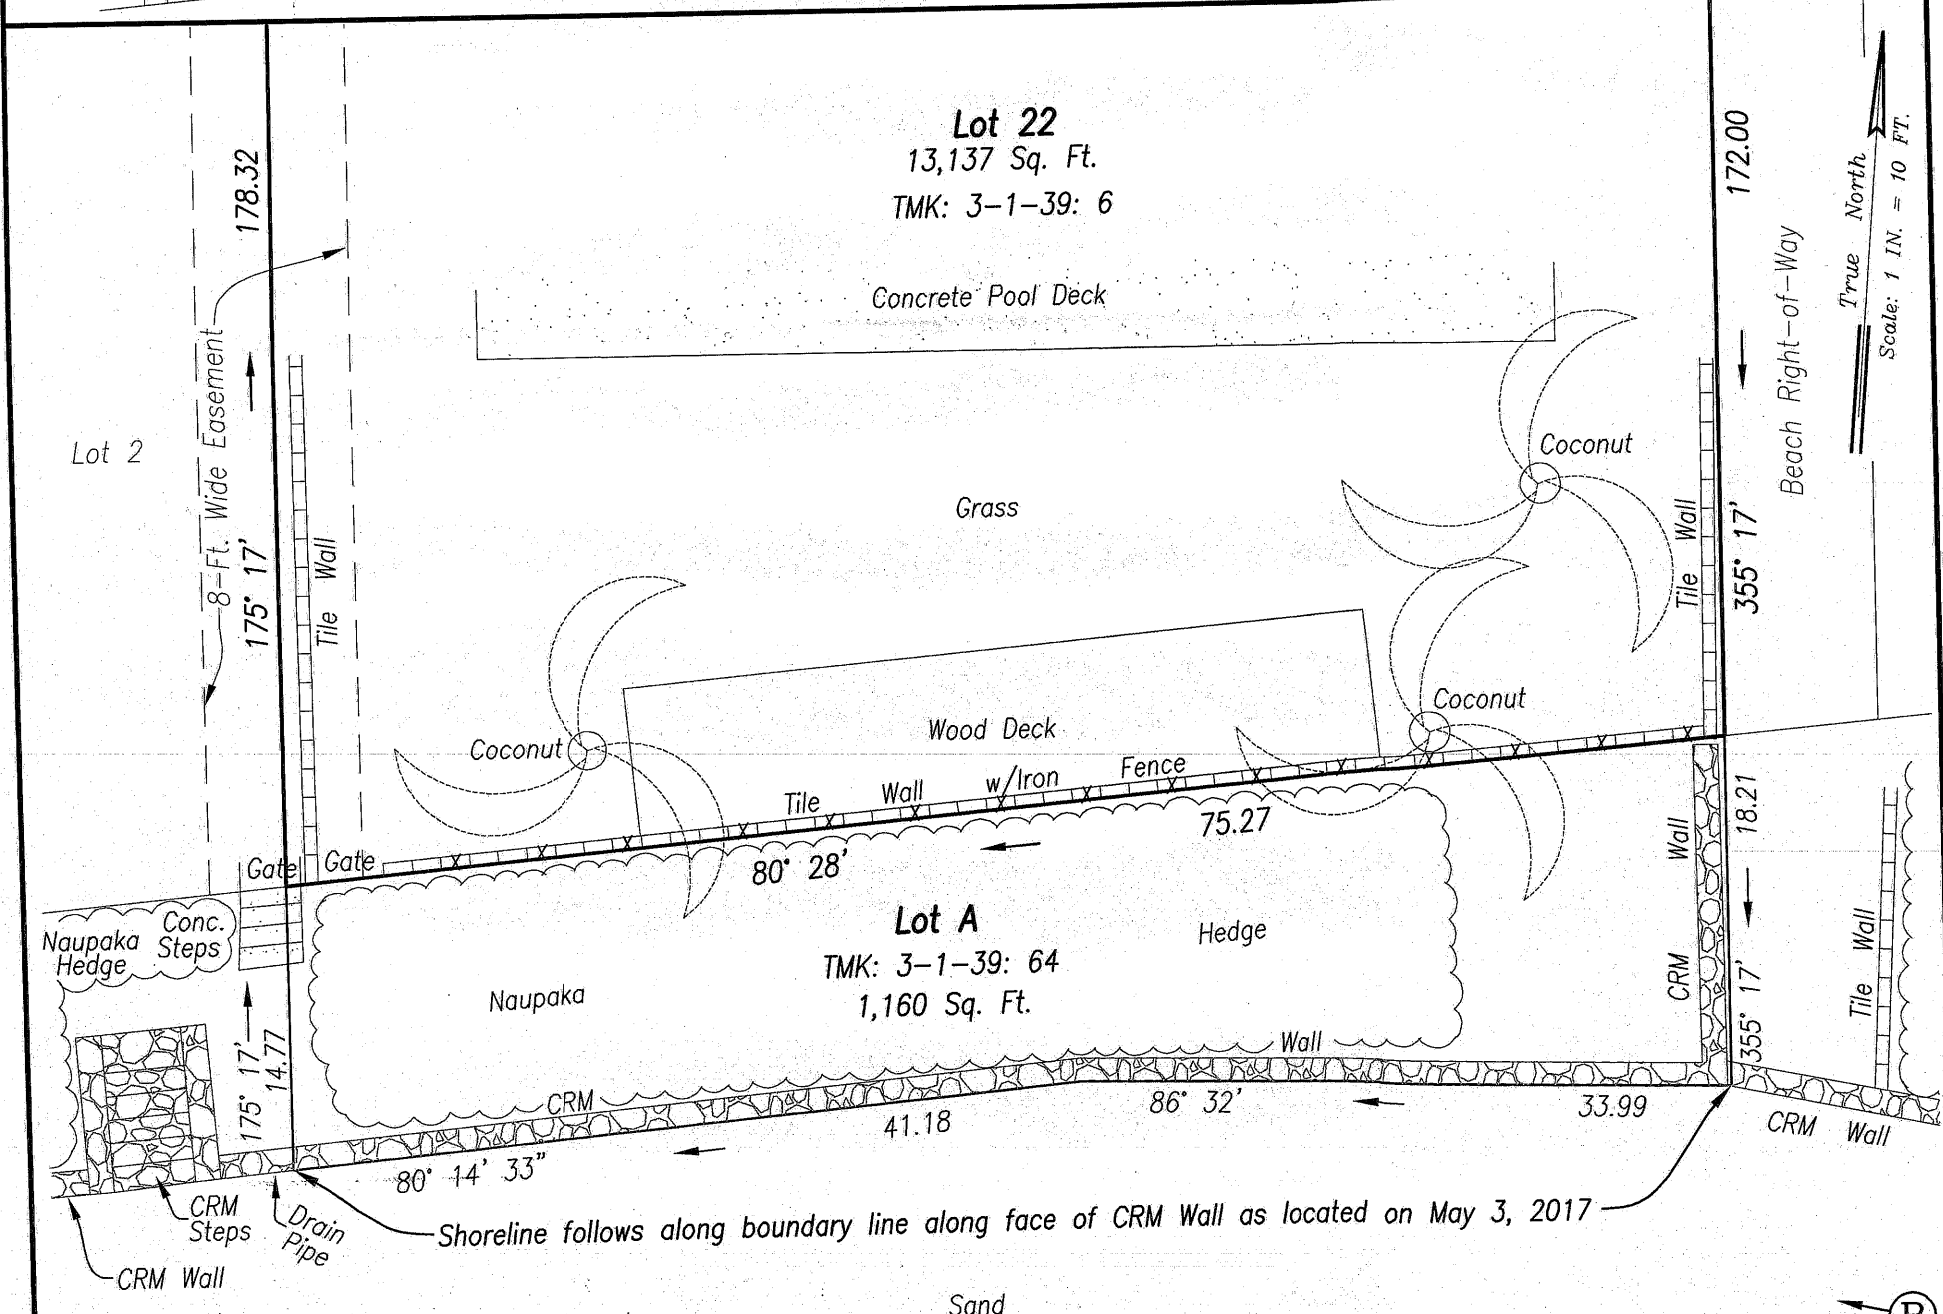

True North  
Scale: 1 IN. = 10 FT.

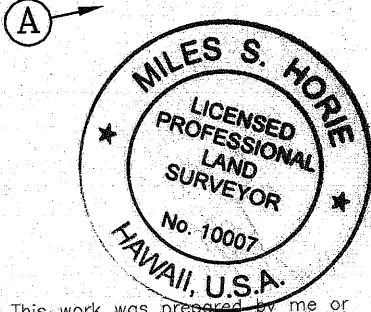

This work was prepared by me or under my direct supervision. Engineers Surveyors Hawaii, Inc.  
*Miles S. Horie*  
Miles S. Horie Exp.: 4-30-18  
Licensed Professional Land Surveyor  
Certificate Number 10007

ENLARGEMENT  
Scale: 1 in. = 10 ft.

Photo Key Map

Lot 22 & Lot A of "Kaalawai Tract"  
Being a Portion of L.P. 8165 Part B,  
L.C. Aw. 8559-B Ap. 32 to Wm. C. Lunaliilo  
at Kaalawai & Kapahulu, Oahu, Hawaii  
T.M.K. :3-1-39: Parcel 6 & 64  
Owner: TG SUPER, LLC C/O NICHOLSON/HONU, LLC  
Site Address: 213 Kaalawai Place