


TRUE NORTH
SCALE: 1 IN. = 30 FT.

SEA

SHORELINE FOLLOWS HIGHEST REACH OF WASH OF WAVES AS OF MAY 17, 2017

SHORELINE FOLLOWS HIGHEST REACH OF WASH OF WAVES APPROVED BY DL&NR DECEMBER 2, 2009

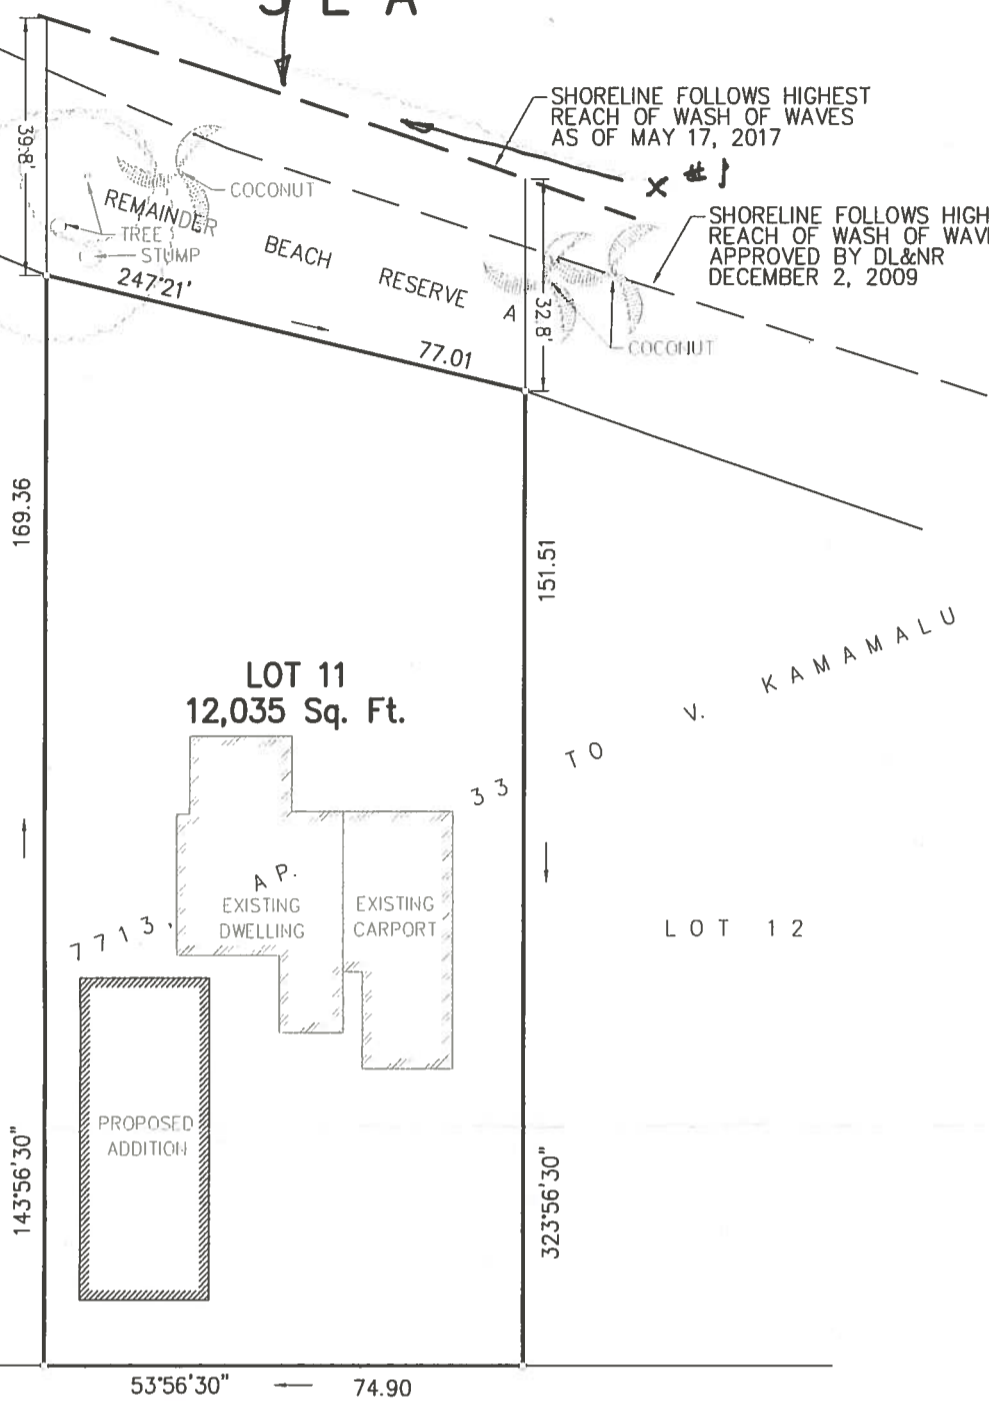

KAMEHAMEHA HIGHWAY

PROPERTY ADDRESS : 61-453 KAMEHAMEHA HWY.
HALEIWA, HI 96712

OWNER : MICHAEL HORACK
61-453 KAMEHAMEHA HWY.
HALEIWA, HI 96712



MAP SHOWING
SHORELINE SURVEY
AFFECTING LOT 11
SECTION C, KAWAILOA BEACH LOTS
AT KAWAILOA, WAIALUA, OAHU, HAWAII

THIS WORK WAS PREPARED BY
ME OR UNDER MY SUPERVISION

SCALE: 1 IN. = 30 FT.

JUNE 6, 2017

WALTER P. THOMPSON, INC.

James R. Thompson
Exp. 04/30/18

10023C06.dwg/j/20170517

TAX MAP KEY : 6 - 1 - 08 : 12

PICTURES 10"x 15" = 1.04 Sq. Ft.