



TRUE NORTH
SCALE: 1 IN. = 20 ft.

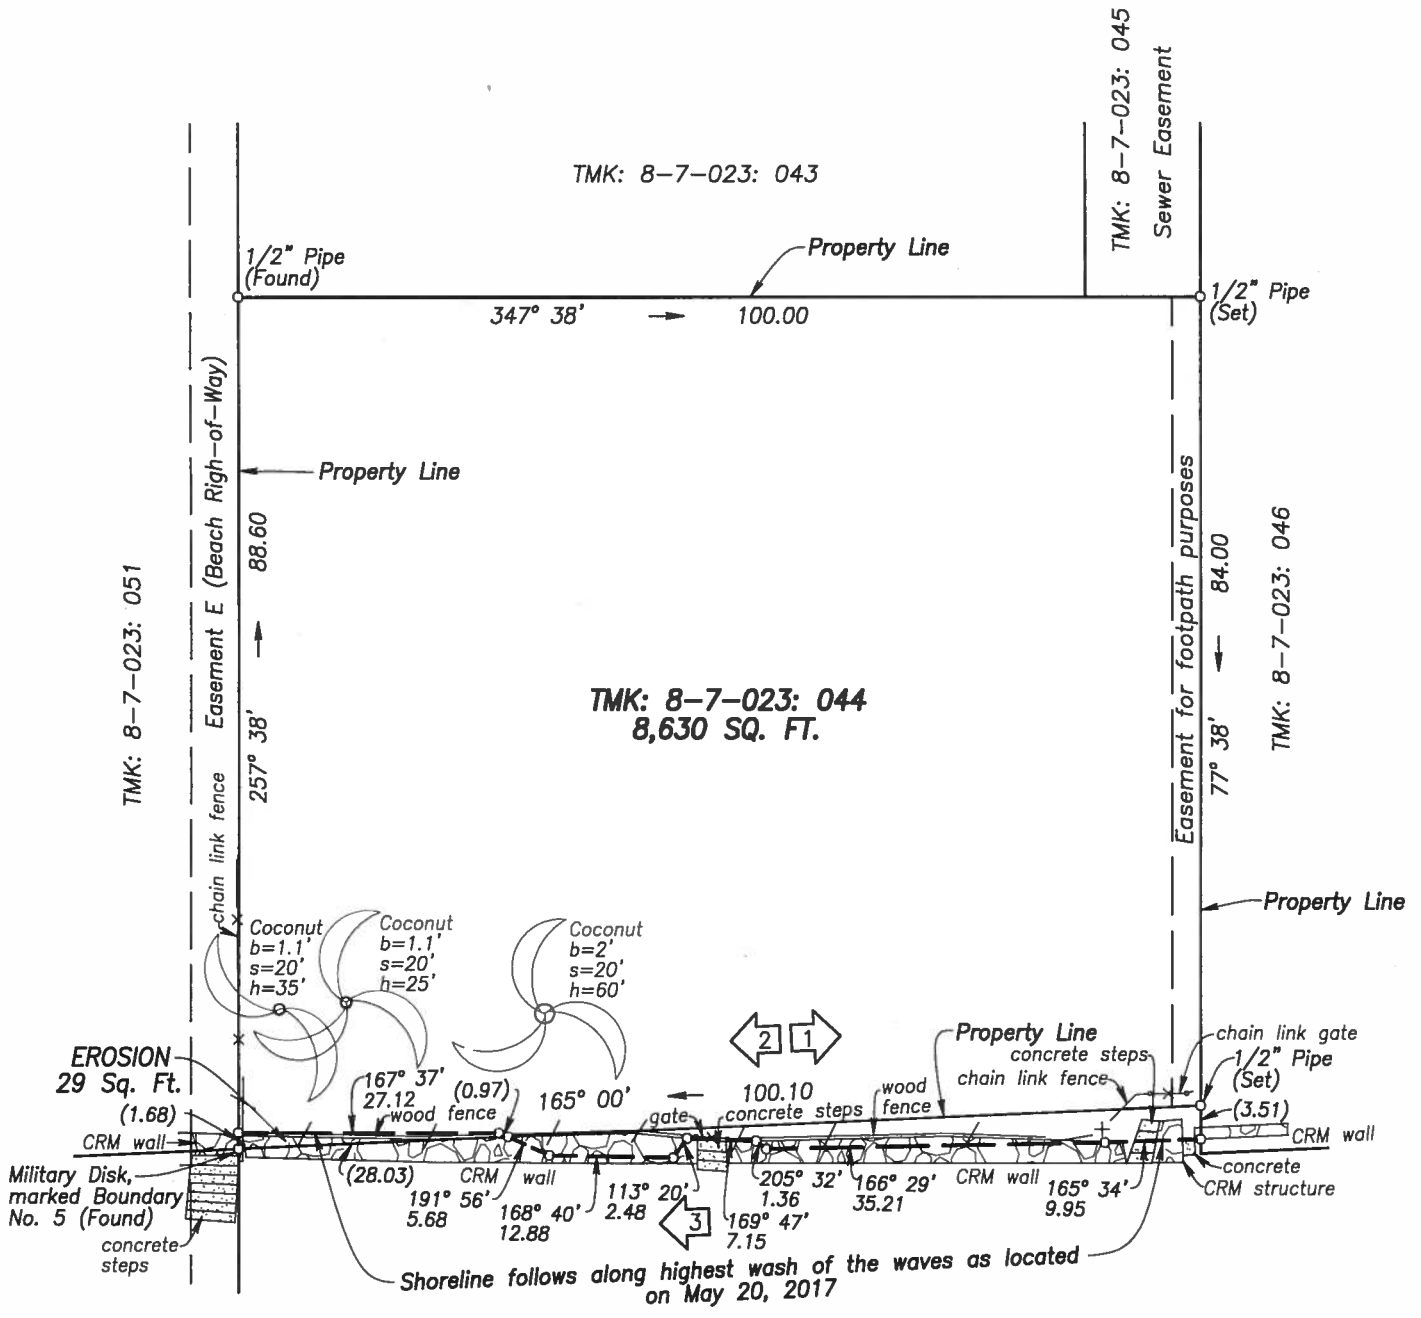

J B A

SHORELINE SURVEY
AT 87-849C FARRINGTON HIGHWAY
 LUALUALEI, WAIANAE, OAHU, HAWAII
 Being a Portion of Grant 6915 to
 to Robert W. Holt
 TAX MAP KEY: 8-7-023: 044
 SCALE: 1 IN. = 20 FT.

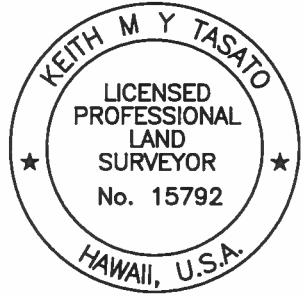

THIS WORK WAS PREPARED BY ME
 OR UNDER MY DIRECT SUPERVISION

[Signature] EXP. 04/18

Note:
 Denotes photo number and direction

OWNER: PETER C. LEWIS
 3929 Old Pali Road
 Honolulu, HI 96817

8.5" X 14" = 0.8 SQ. FT.

Job No.:
 F.B. No.: 130: 52
 F.N.: 8-7-023_44

Line of Sight, LLC
 Surveying / Mapping

(808) 429-2484
 www.lineofsightllc.com
 May 28, 2017